

↑
 10812 COEUR CT
 COUER D'ALENE
 LOT 32 BLOCK 6
 SCALE: 1"=20'




CONTRACTOR TO VERIFY ALL
DIMENSIONS FOR ACCURACY
BEFORE CONSTRUCTION

BRADY BUILT
HOMES

SPEC
10812 COEUR COURT
COEUR D'ALENE
LOT 32 BLOCK 6

S1.0

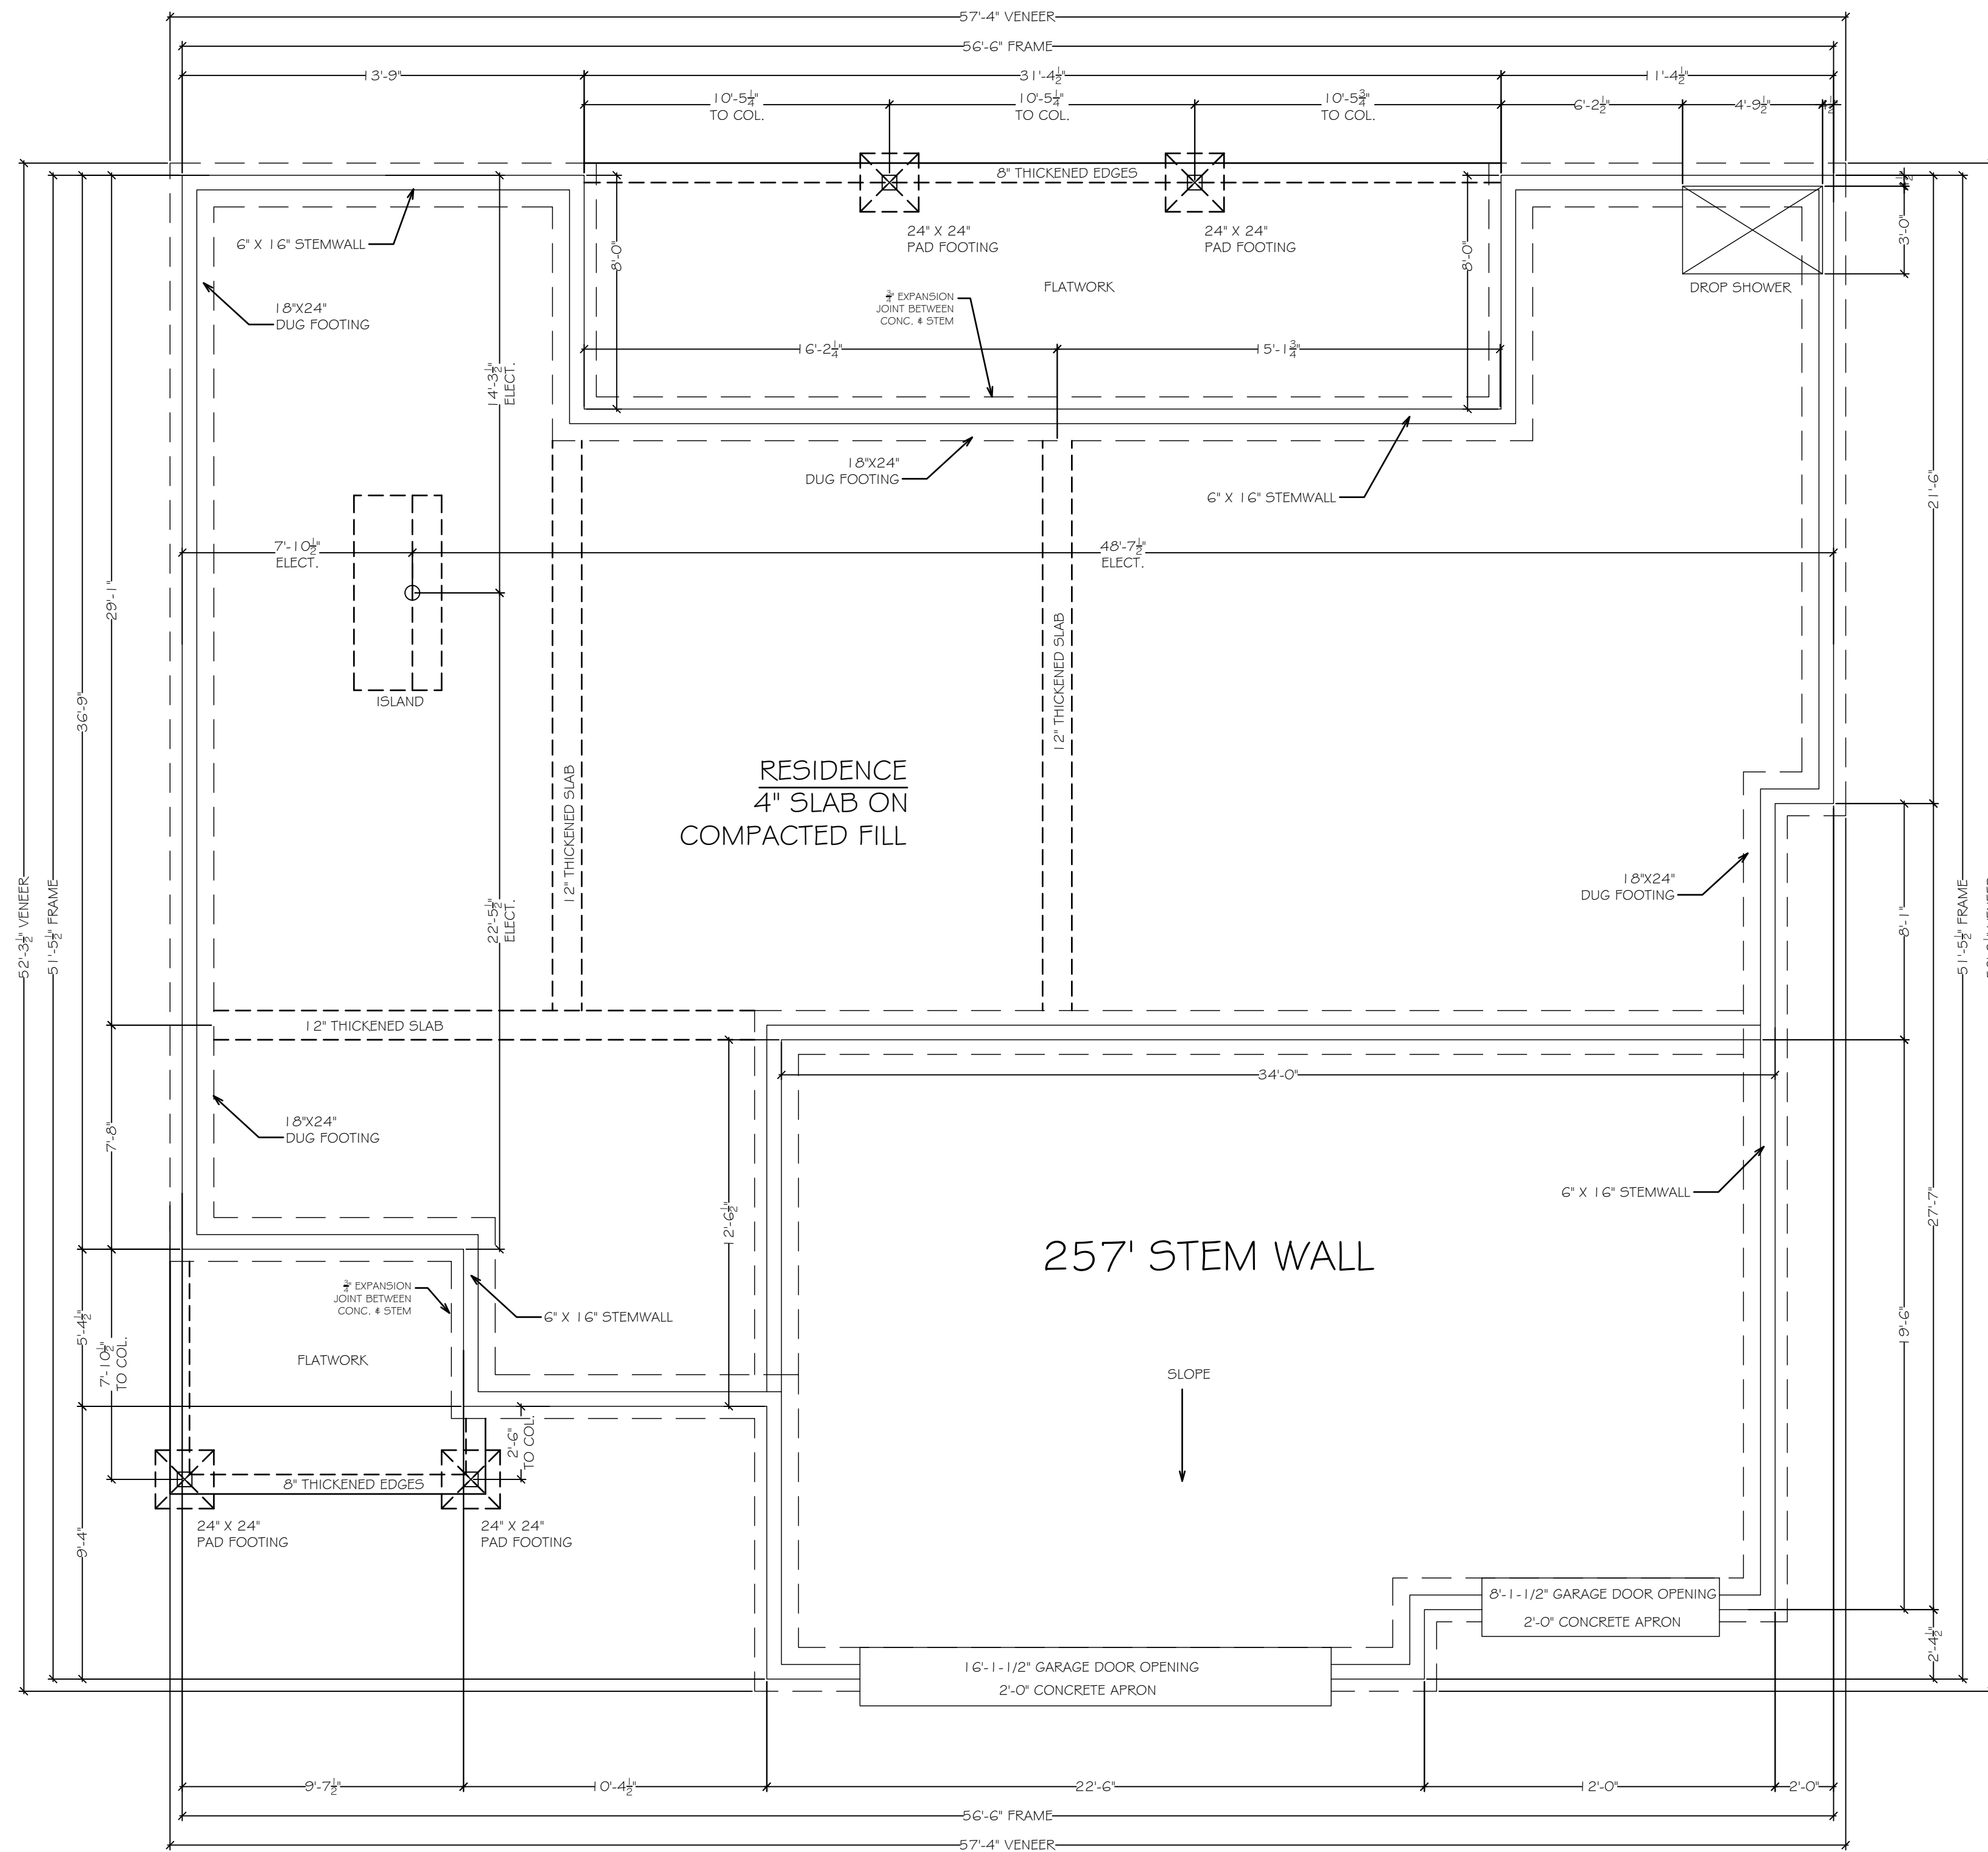

TOTAL SF - 2735

VENEER SF - 1662
 FRAME SF - 1594
 UPSTAIRS - 1073
 BALCONY SF - 89
 FRONT PORCH - 80
 BACK PATIO - 244
 GARAGE SF - 737




CONTRACTOR TO VERIFY ALL
DIMENSIONS FOR ACCURACY
BEFORE CONSTRUCTION

BRADY BUILT
HOMES

SPEC
10812 COEUR COURT
COVER D'ALENE
LOT 32 BLOCK 6

A1.0

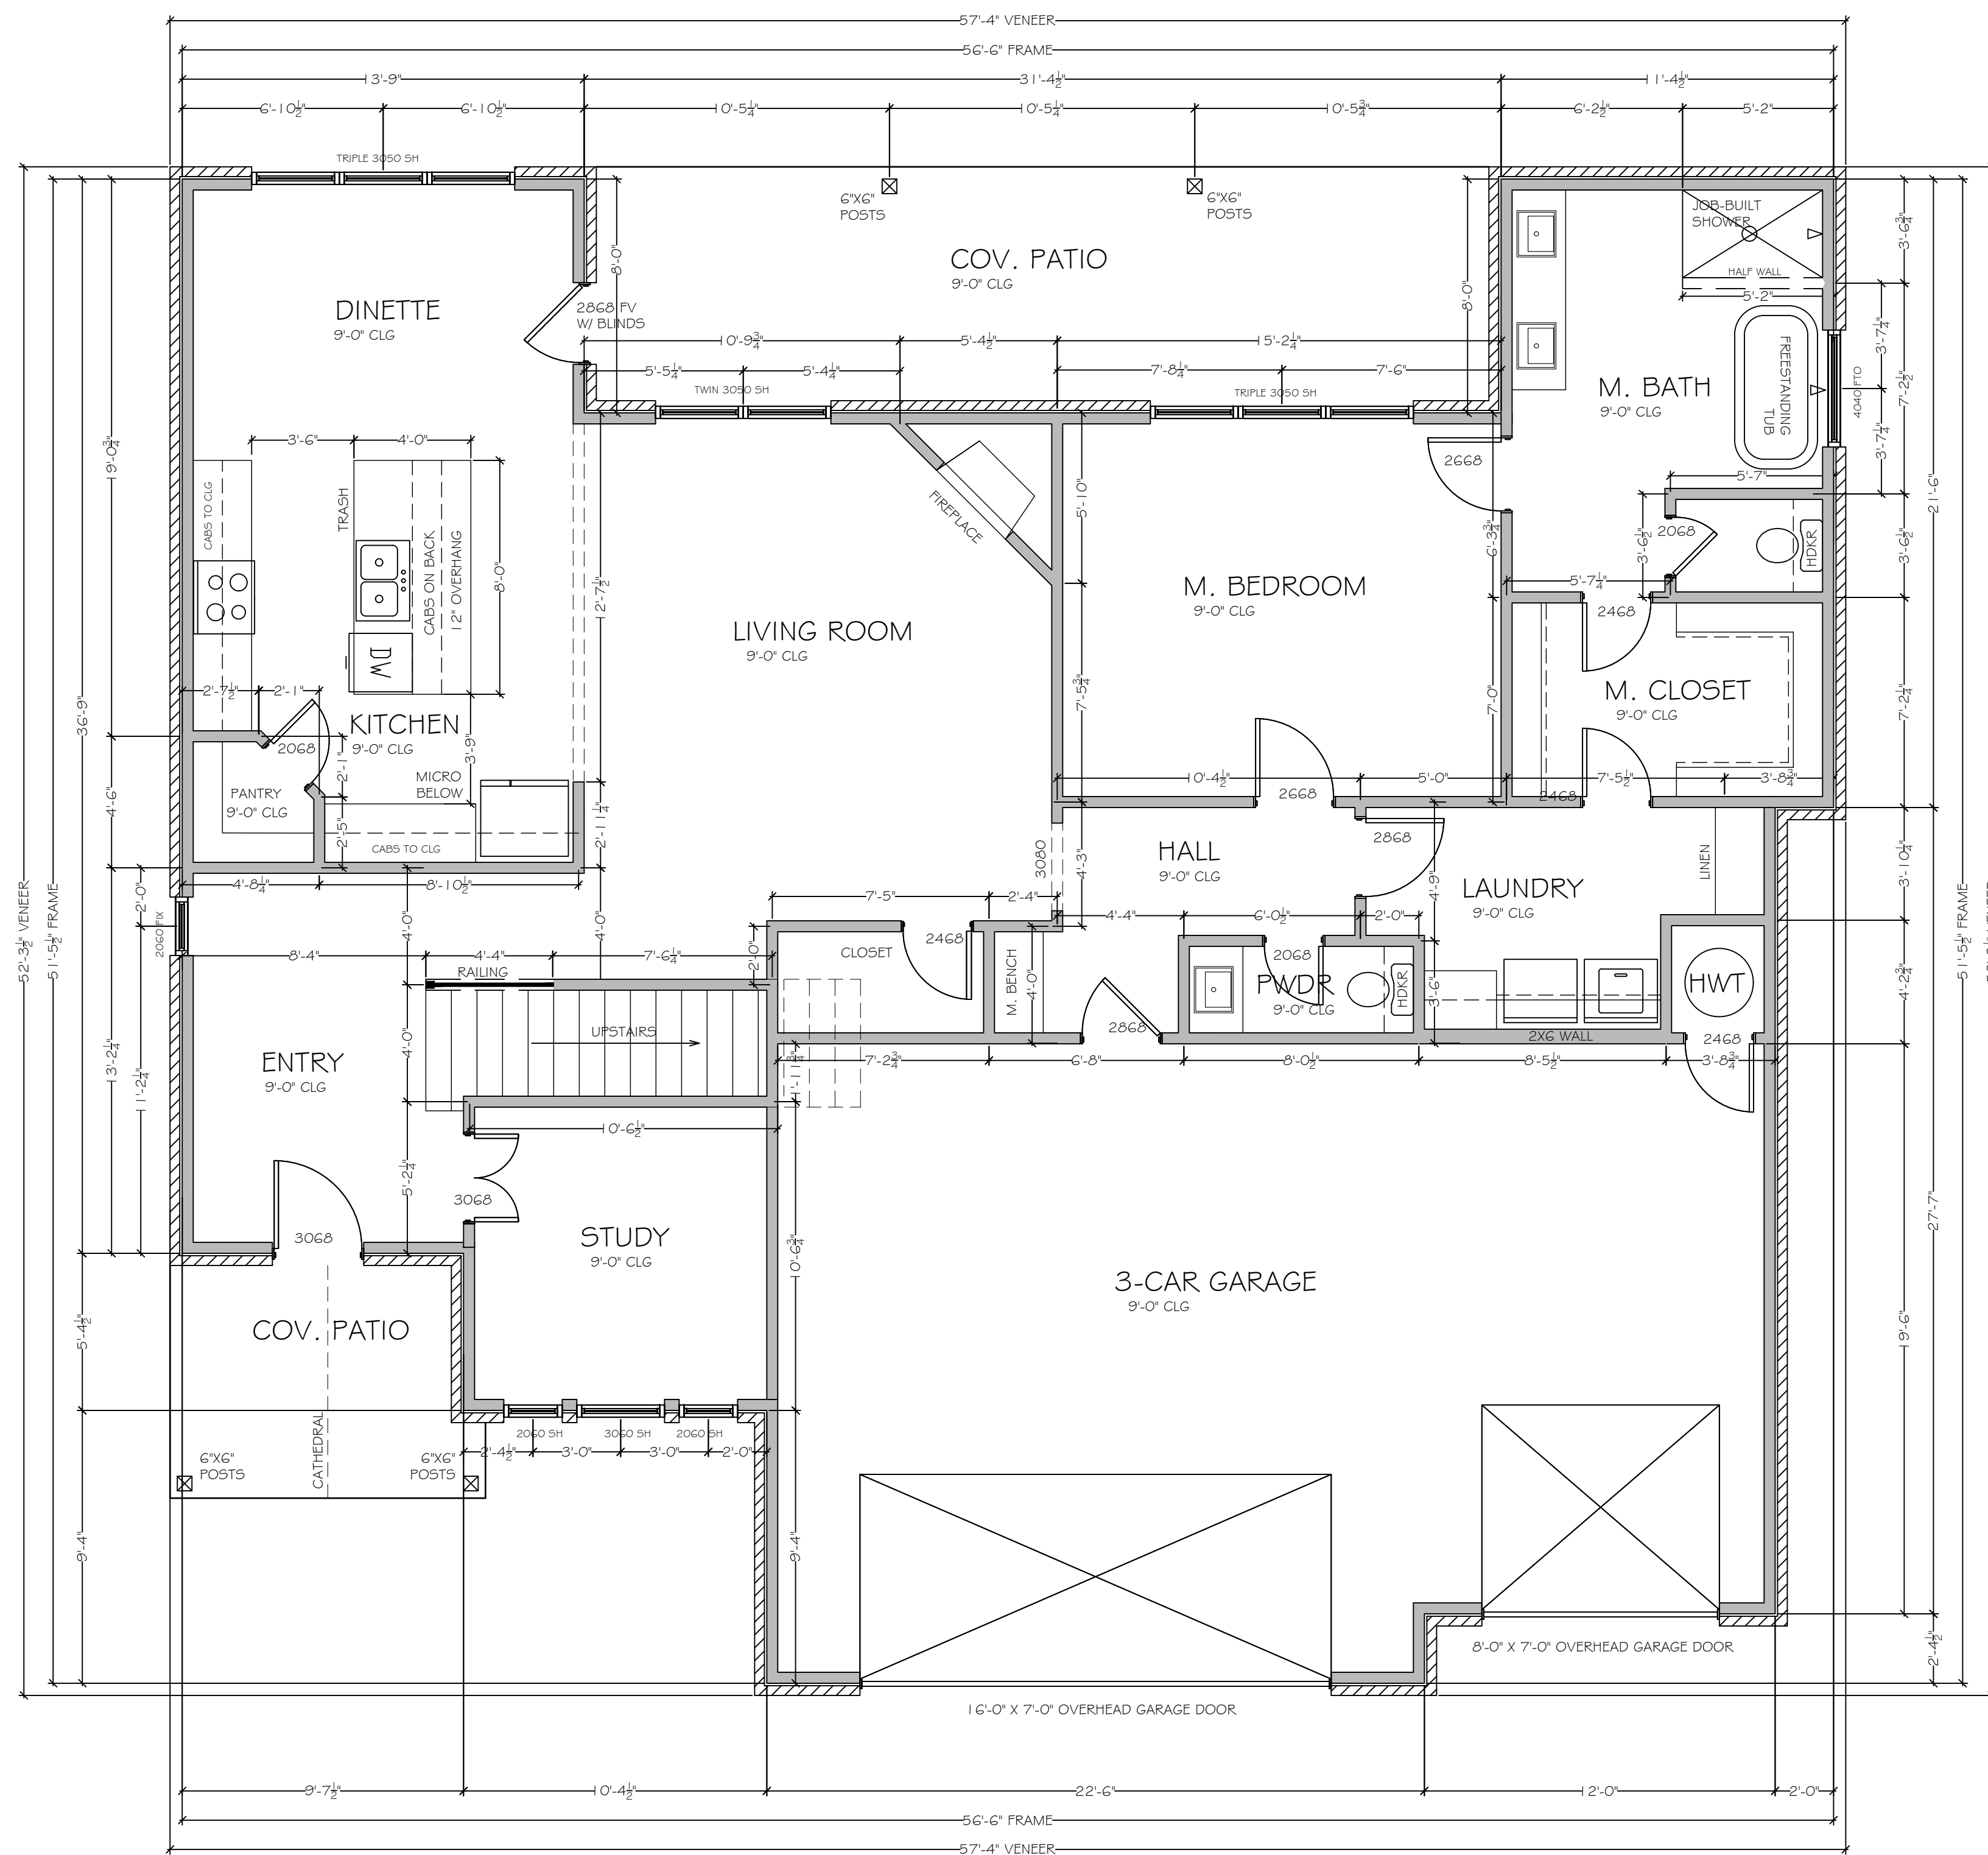

FLOOR PLAN
SCALE: 1/4" = 1'-0"

TOTAL SF - 2735

VENEER SF - 1662
FRAME SF - 1594
UPSTAIRS - 1073
BALCONY SF - 89
FRONT PORCH - 80
BACK PATIO - 244
GARAGE SF - 737




CONTRACTOR TO VERIFY ALL
DIMENSIONS FOR ACCURACY
BEFORE CONSTRUCTION

BRADY BUILT
HOMES

SPEC
10812 COEUR COURT
COEUR D'ALENE
LOT 32 BLOCK 6

A2.0

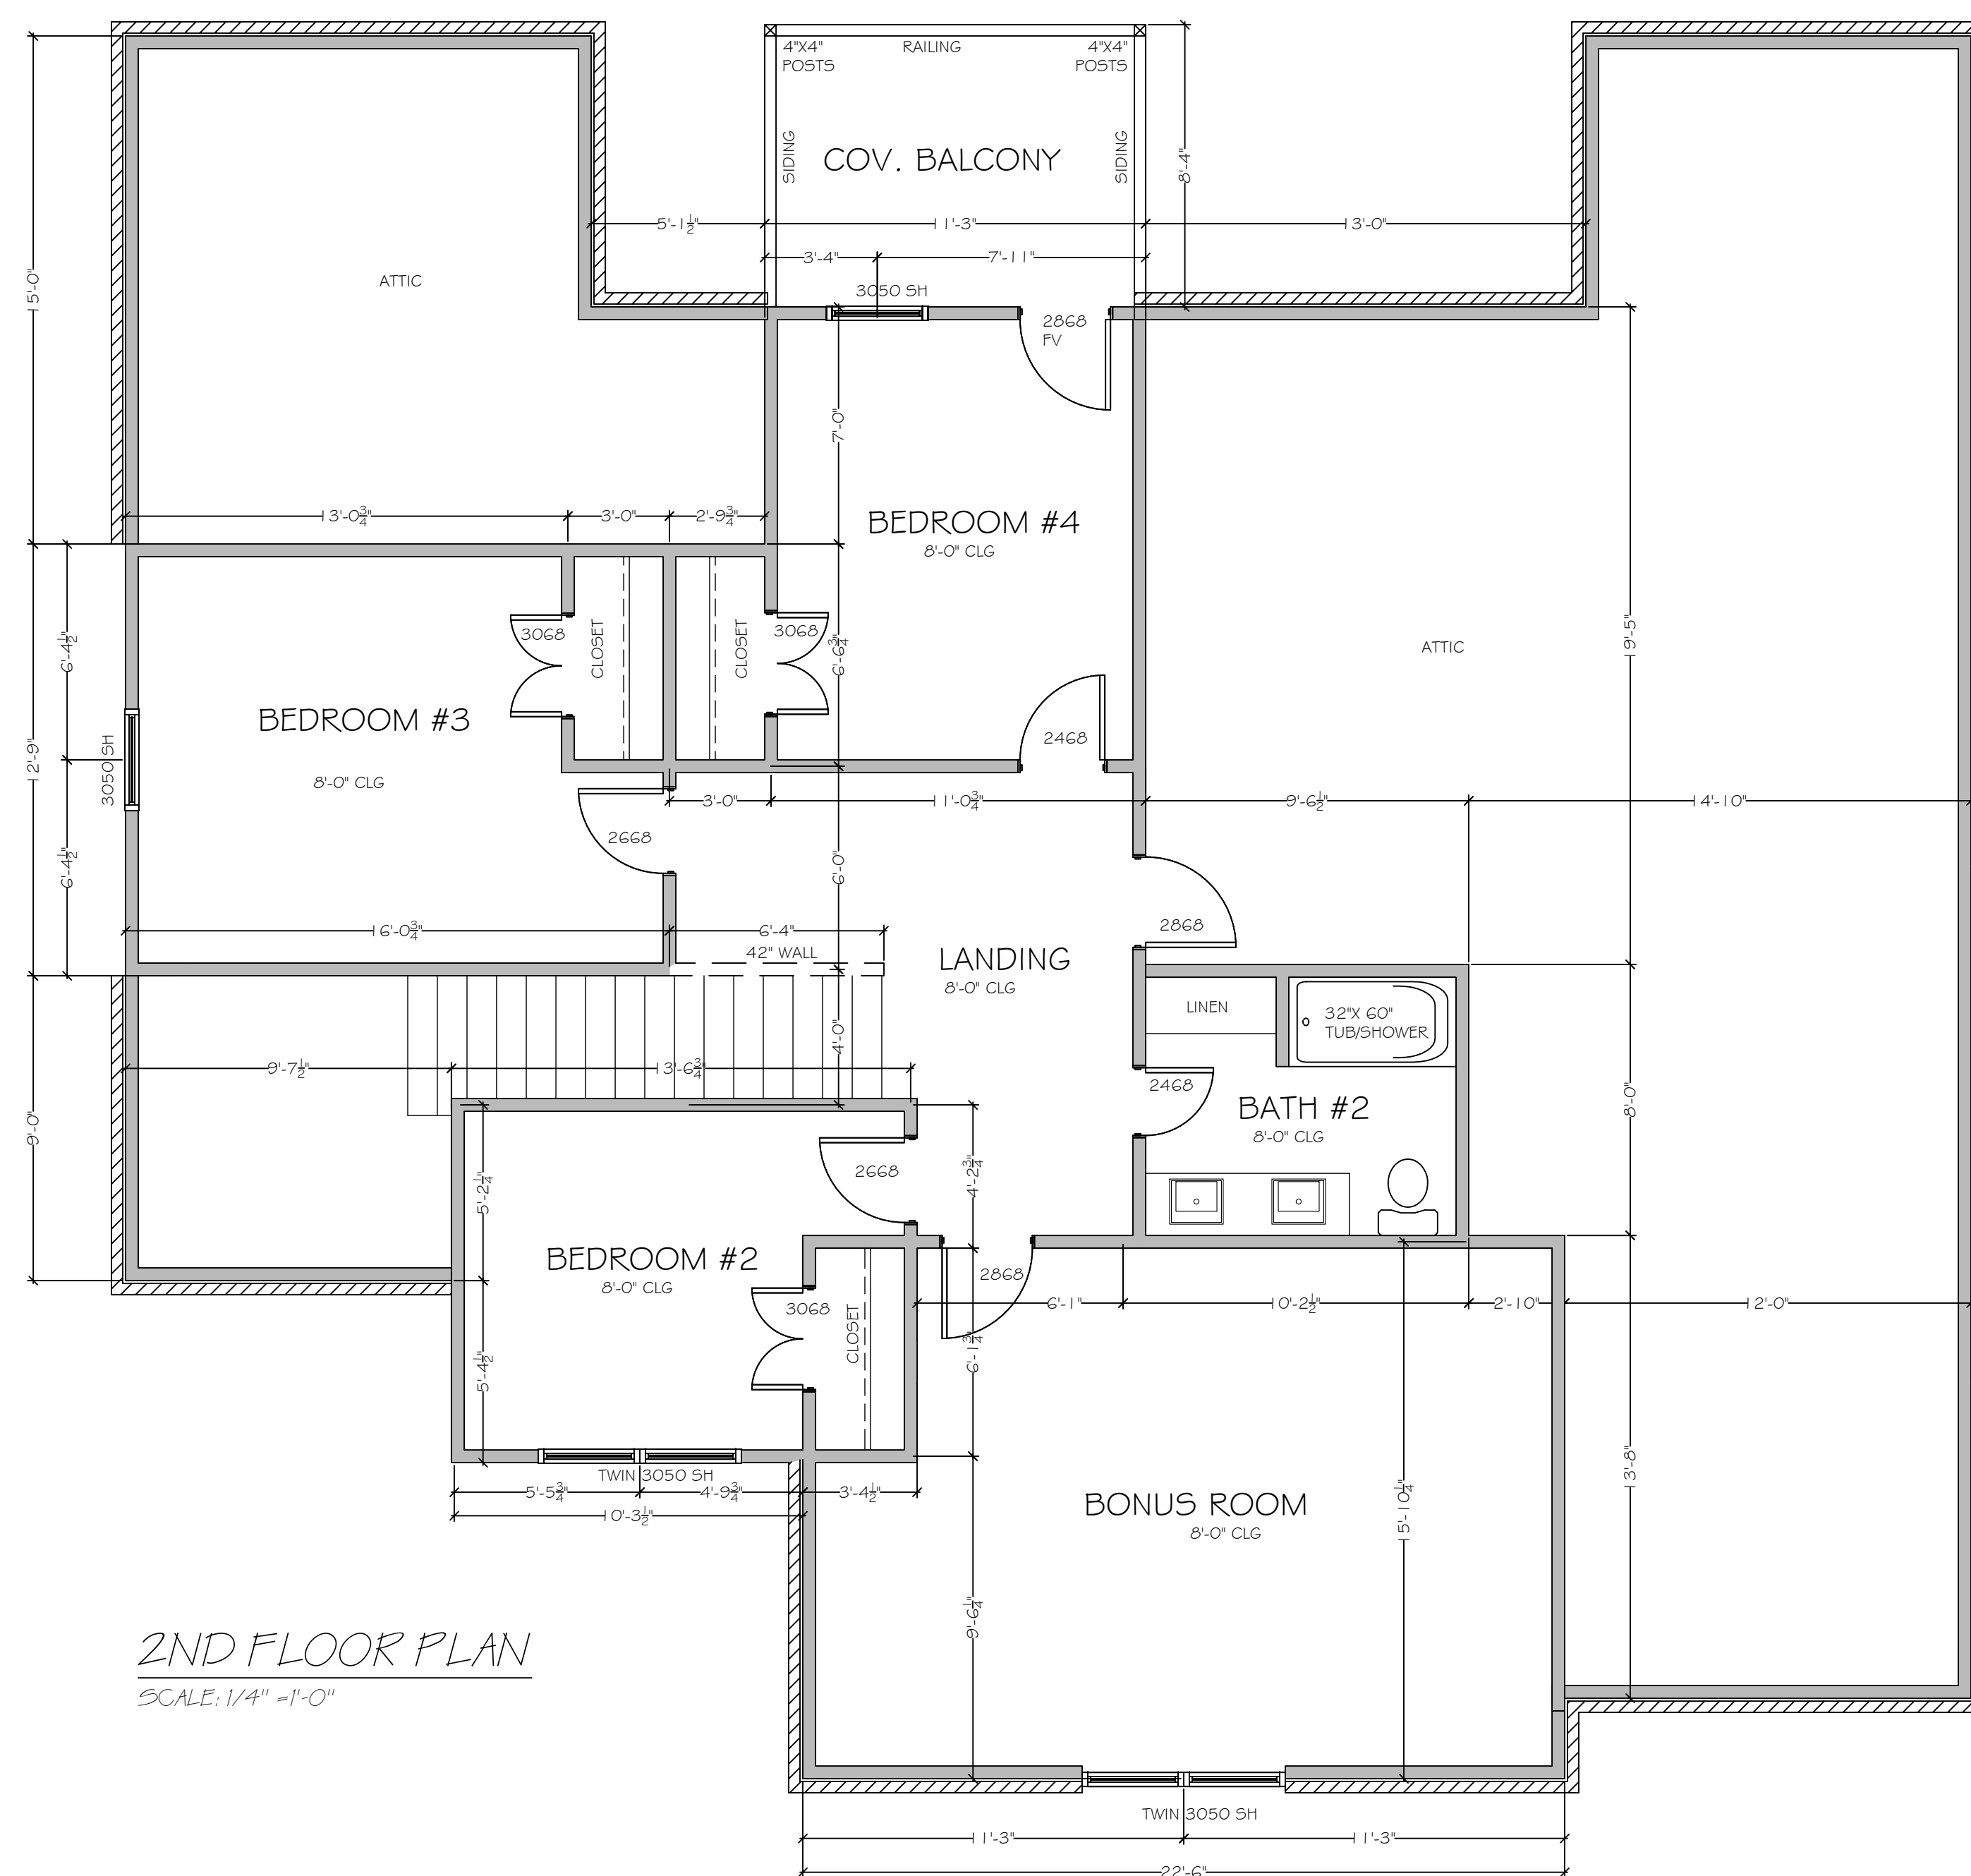

2ND FLOOR PLAN
SCALE: 1/4" = 1'-0"

TOTAL SF - 2735

VENEER SF - 1662
 FRAME SF - 1594
 UPSTAIRS - 1073
 BALCONY SF - 89
 FRONT PORCH - 80
 BACK PATIO - 244
 GARAGE SF - 737




CONTRACTOR TO VERIFY ALL DIMENSIONS FOR ACCURACY BEFORE CONSTRUCTION

BRADY BUILT HOMES

SPEC
10812 COEUR COURT
COEUR D'ALENE
LOT 32 BLOCK 6


A3.0

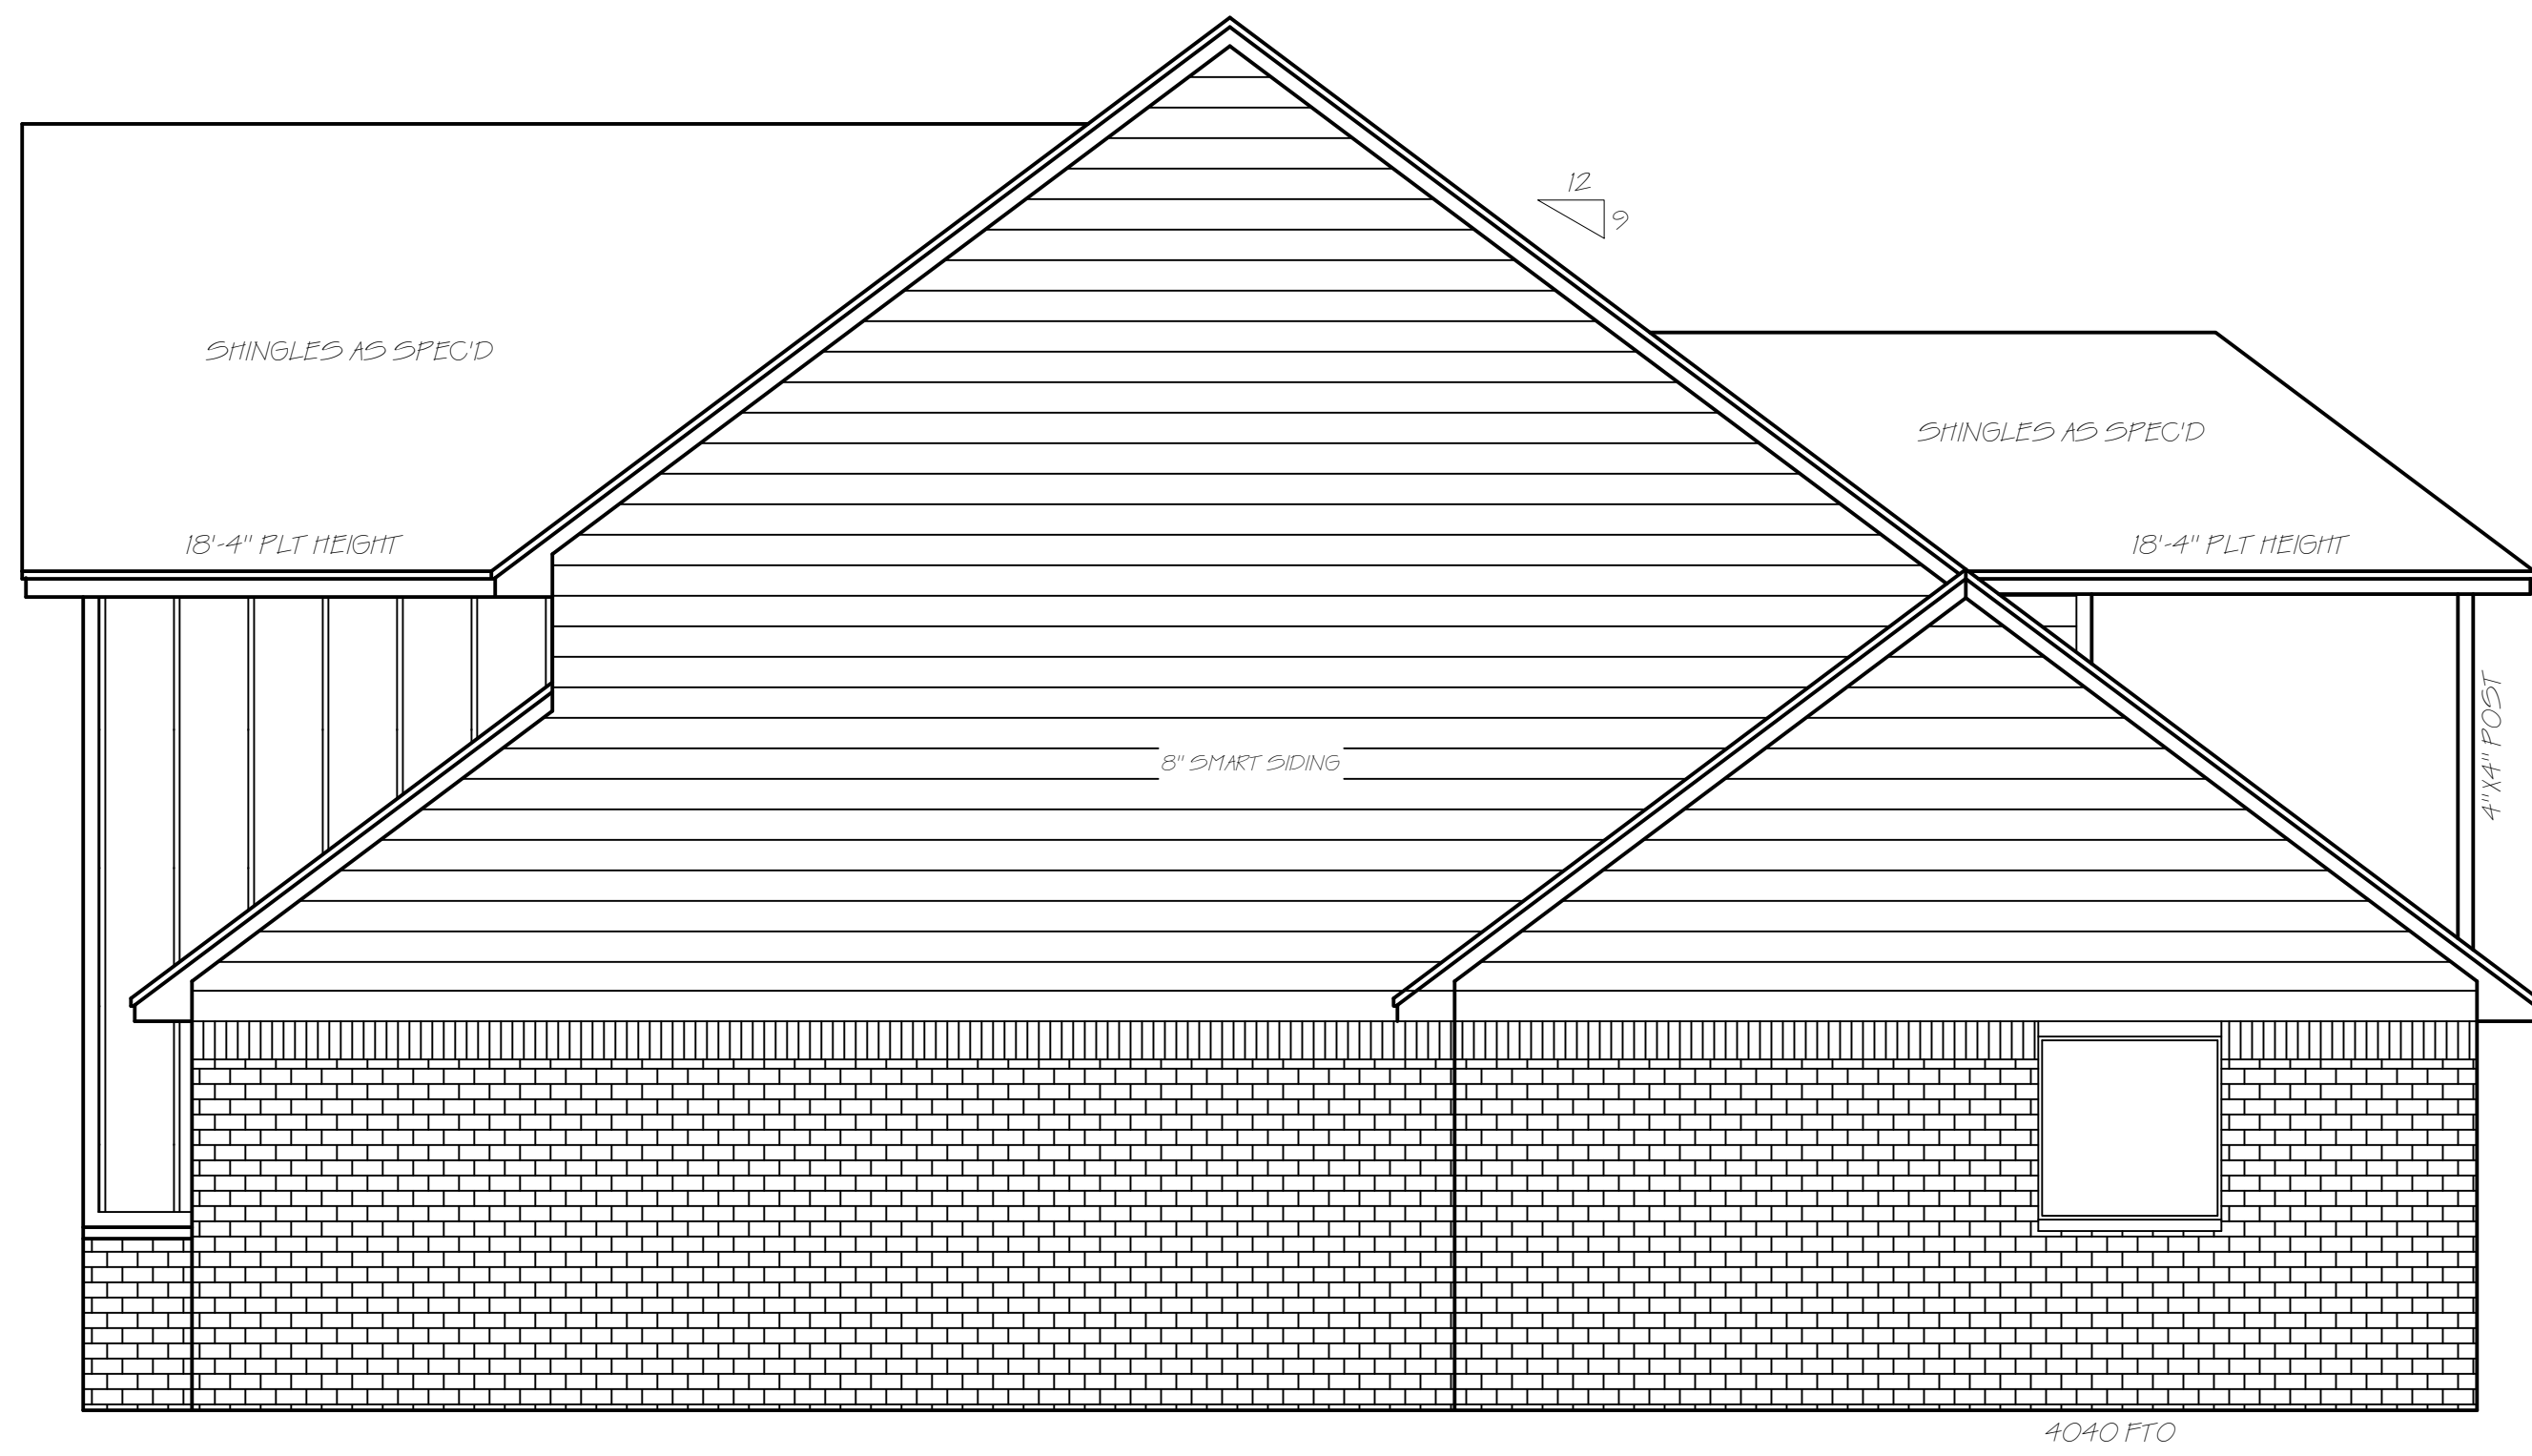

RIGHT ELEVATION
SCALE: 1/4" = 1'-0"



FRONT ELEVATION
SCALE: 1/4" = 1'-0"

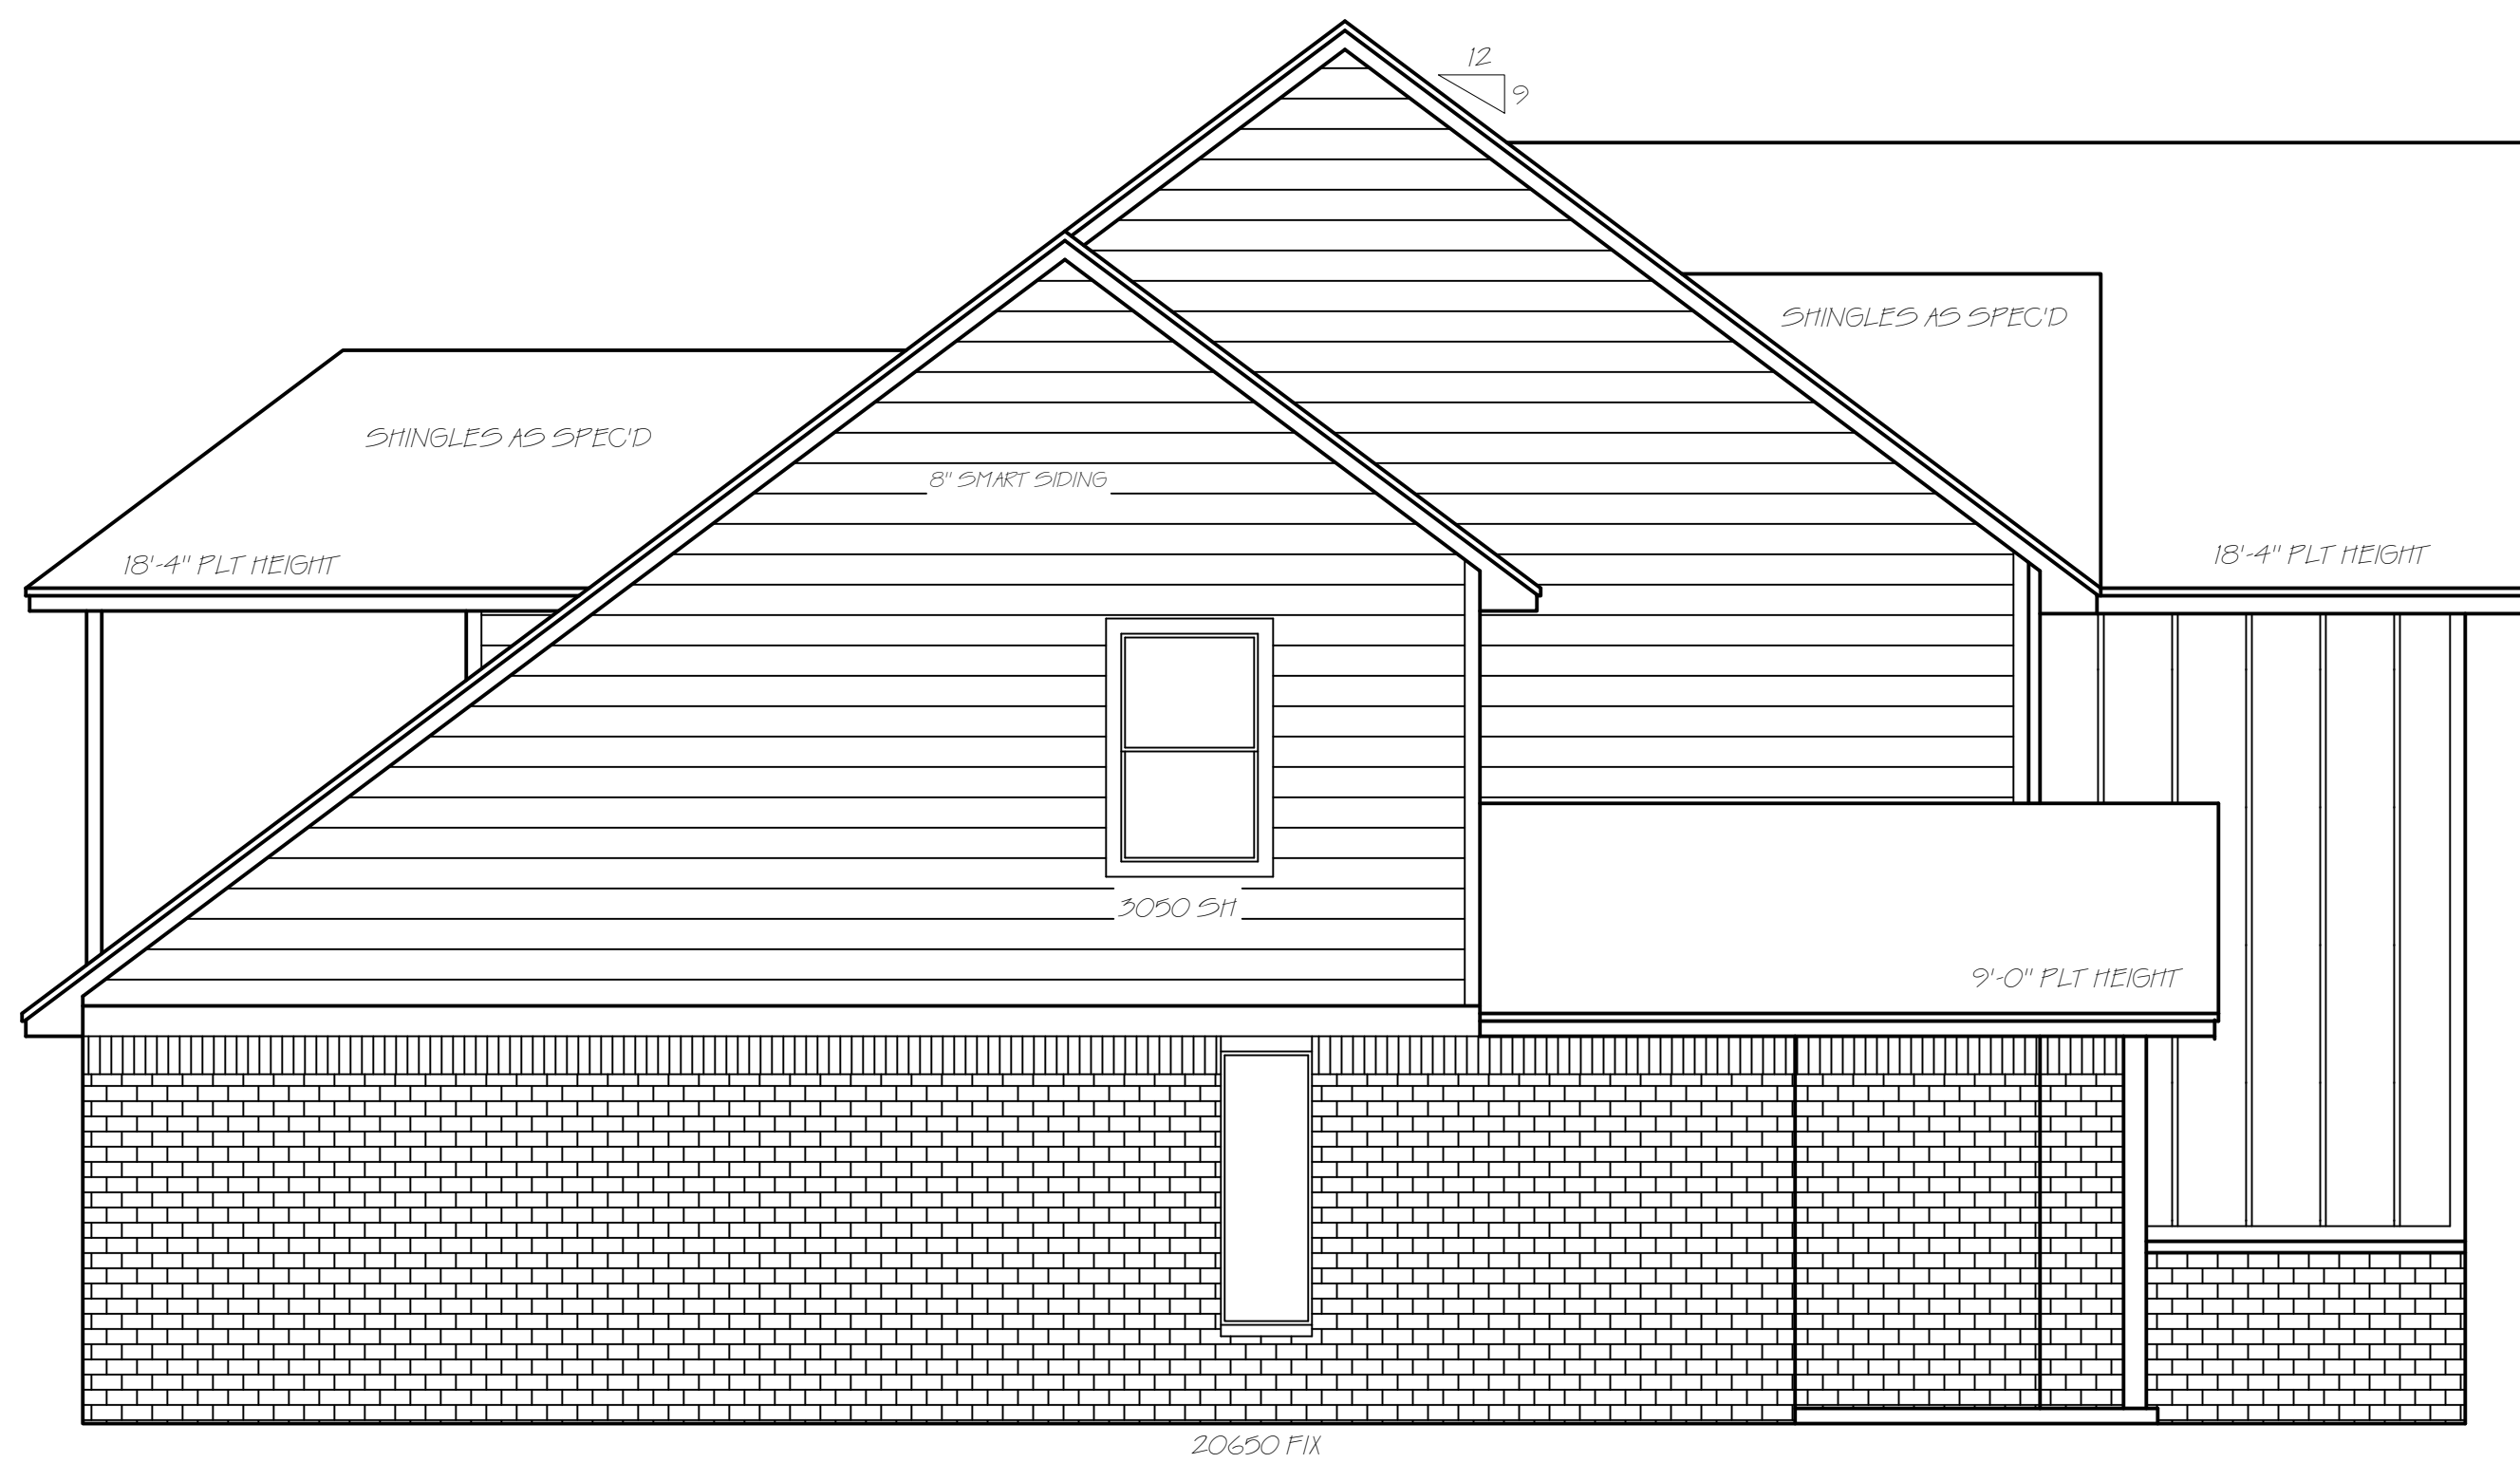

LEFT ELEVATION
SCALE: 1/4" = 1'-0"



REAR ELEVATION
SCALE: 1/4" = 1'-0"

TOTAL SF - 2735

VENEER SF - 1662
FRAME SF - 1594
UPSTAIRS - 1073
BALCONY SF - 89
FRONT PORCH - 80
BACK PATIO - 244
GARAGE SF - 737




CONTRACTOR TO VERIFY ALL
DIMENSIONS FOR ACCURACY
BEFORE CONSTRUCTION

BRADY BUILT
HOMES

SPEC
10812 COEUR COURT
COEUR D'ALENE
LOT 32 BLOCK 6

A4.0

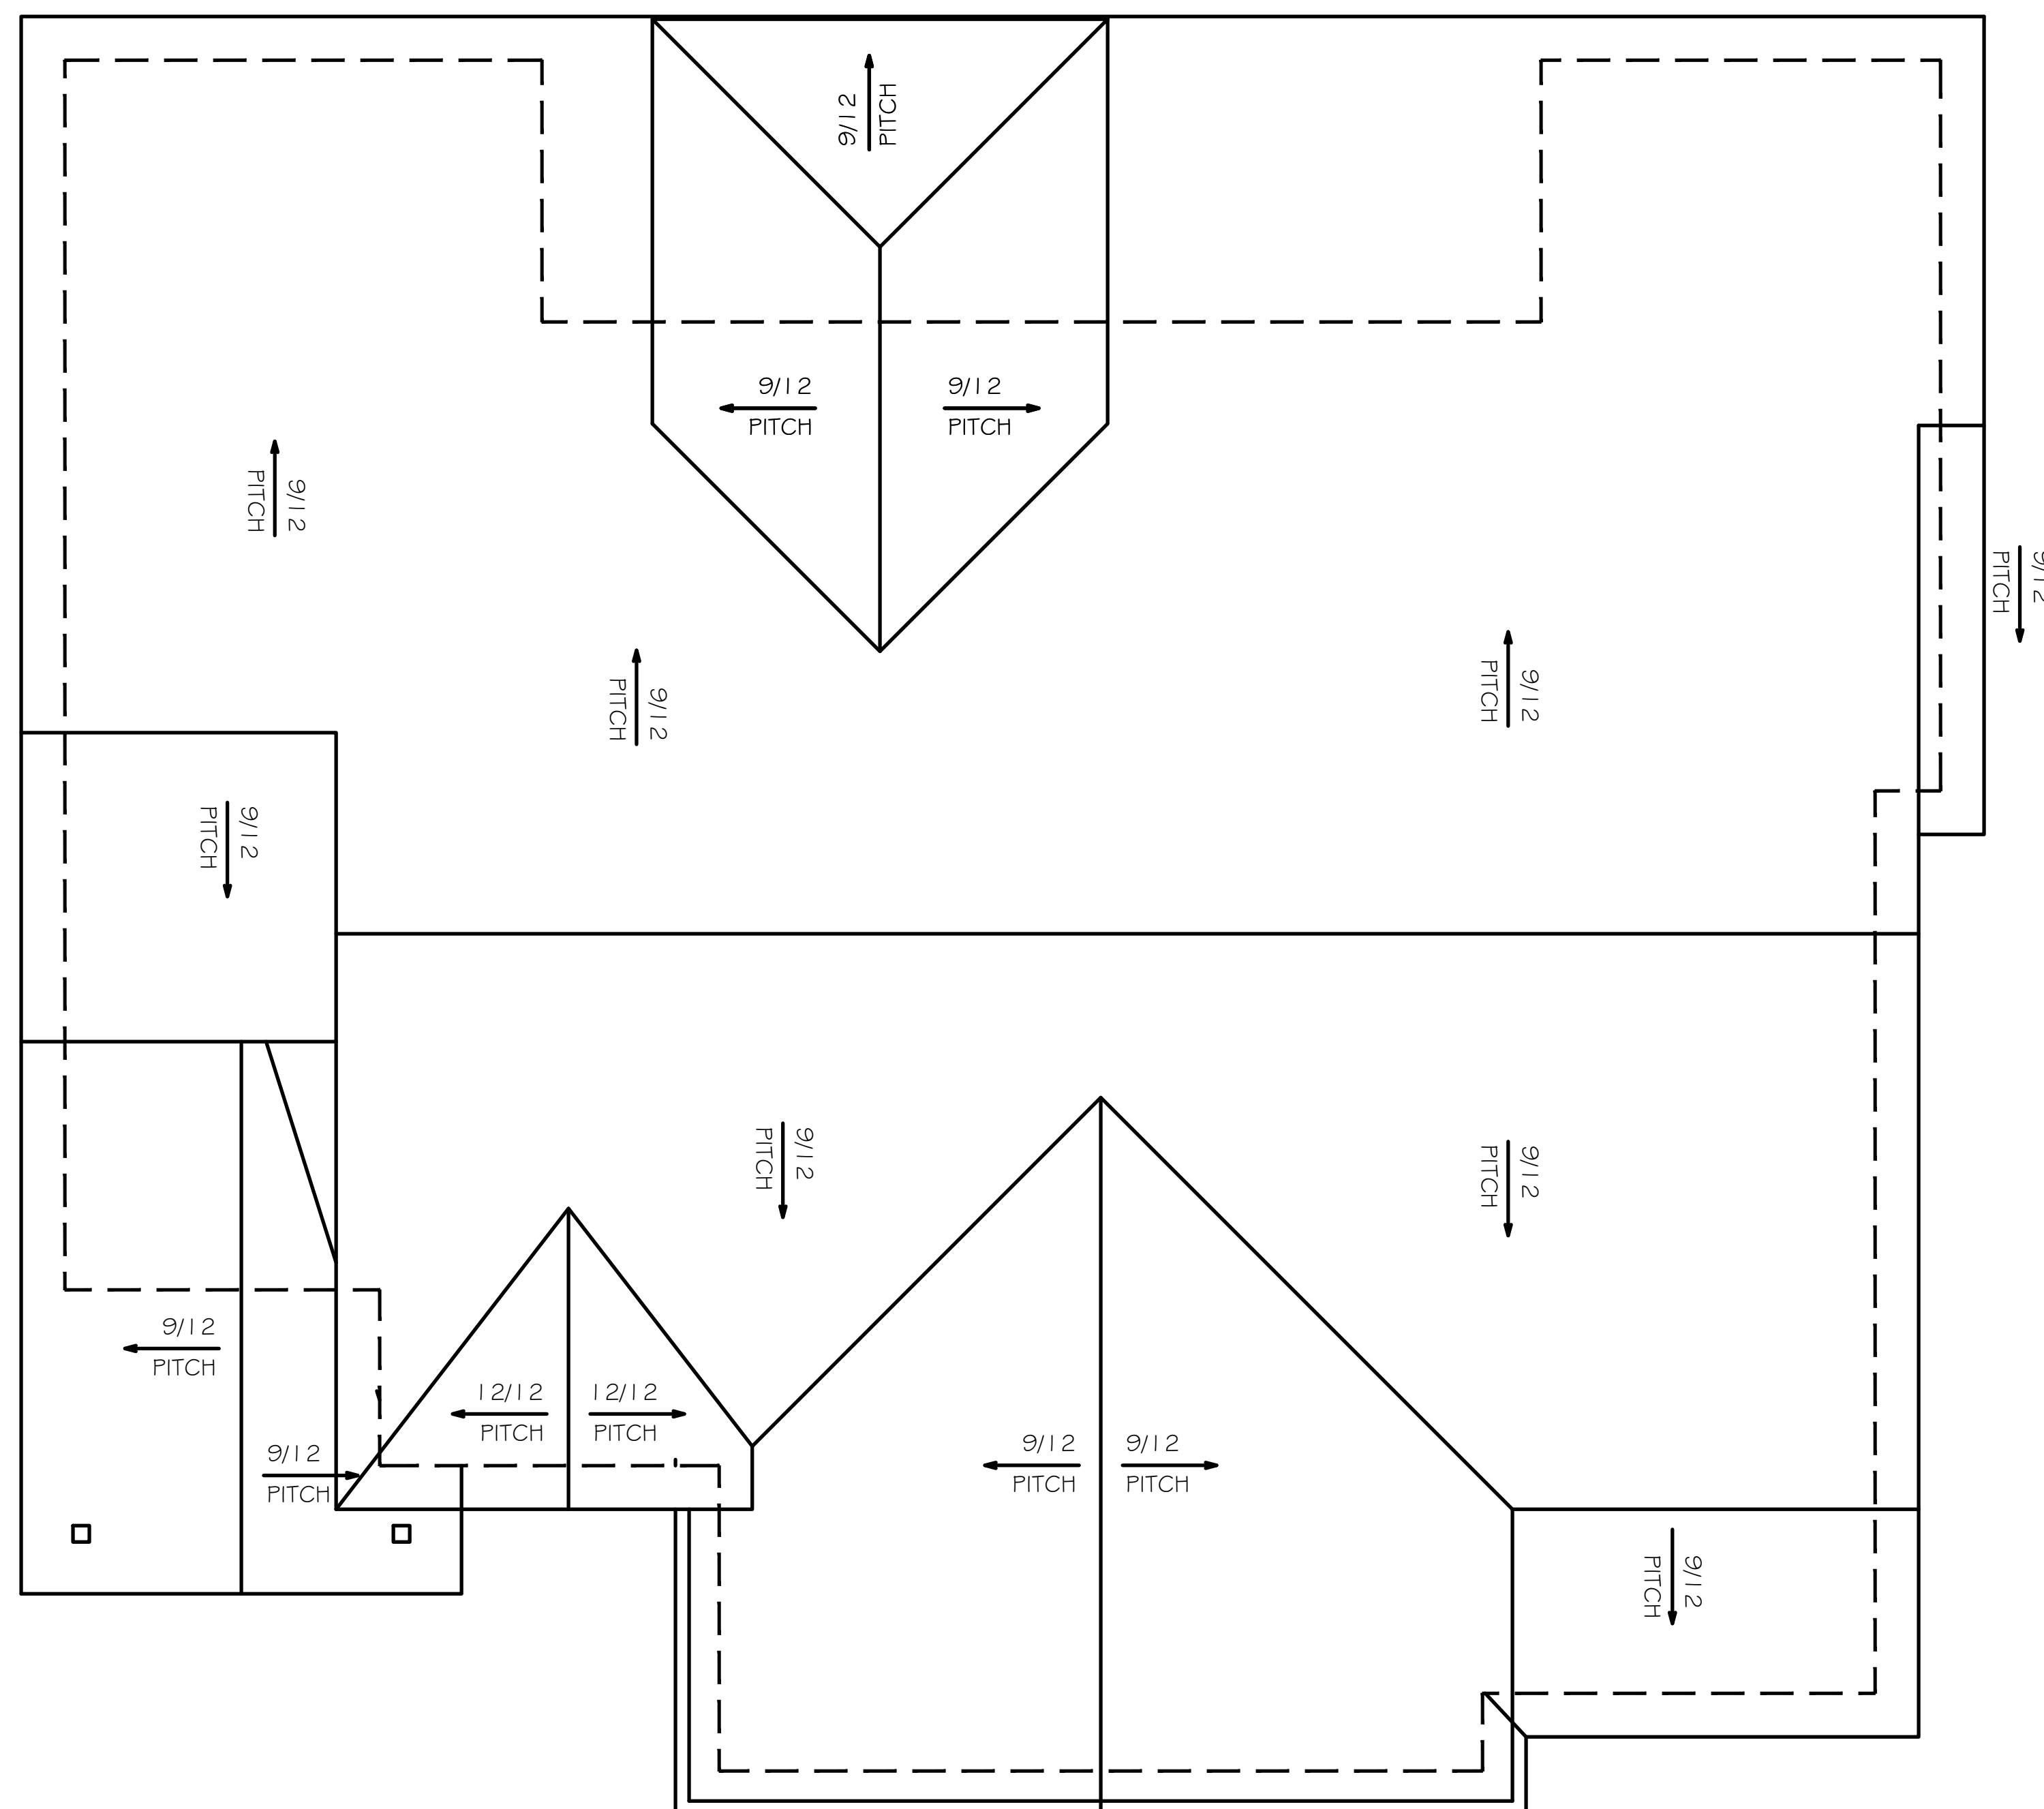

TOTAL SF - 2735

VENEER SF - 1662
FRAME SF - 1594
UPSTAIRS - 1073
BALCONY SF - 89
FRONT PORCH - 80
BACK PATIO - 244
GARAGE SF - 737




CONTRACTOR TO VERIFY ALL
DIMENSIONS FOR ACCURACY
BEFORE CONSTRUCTION

BRADY BUILT HOMES

SPEC
10812 COEUR COURT
COUER D'ALENE
LOT 32 BLOCK 6

A5.0

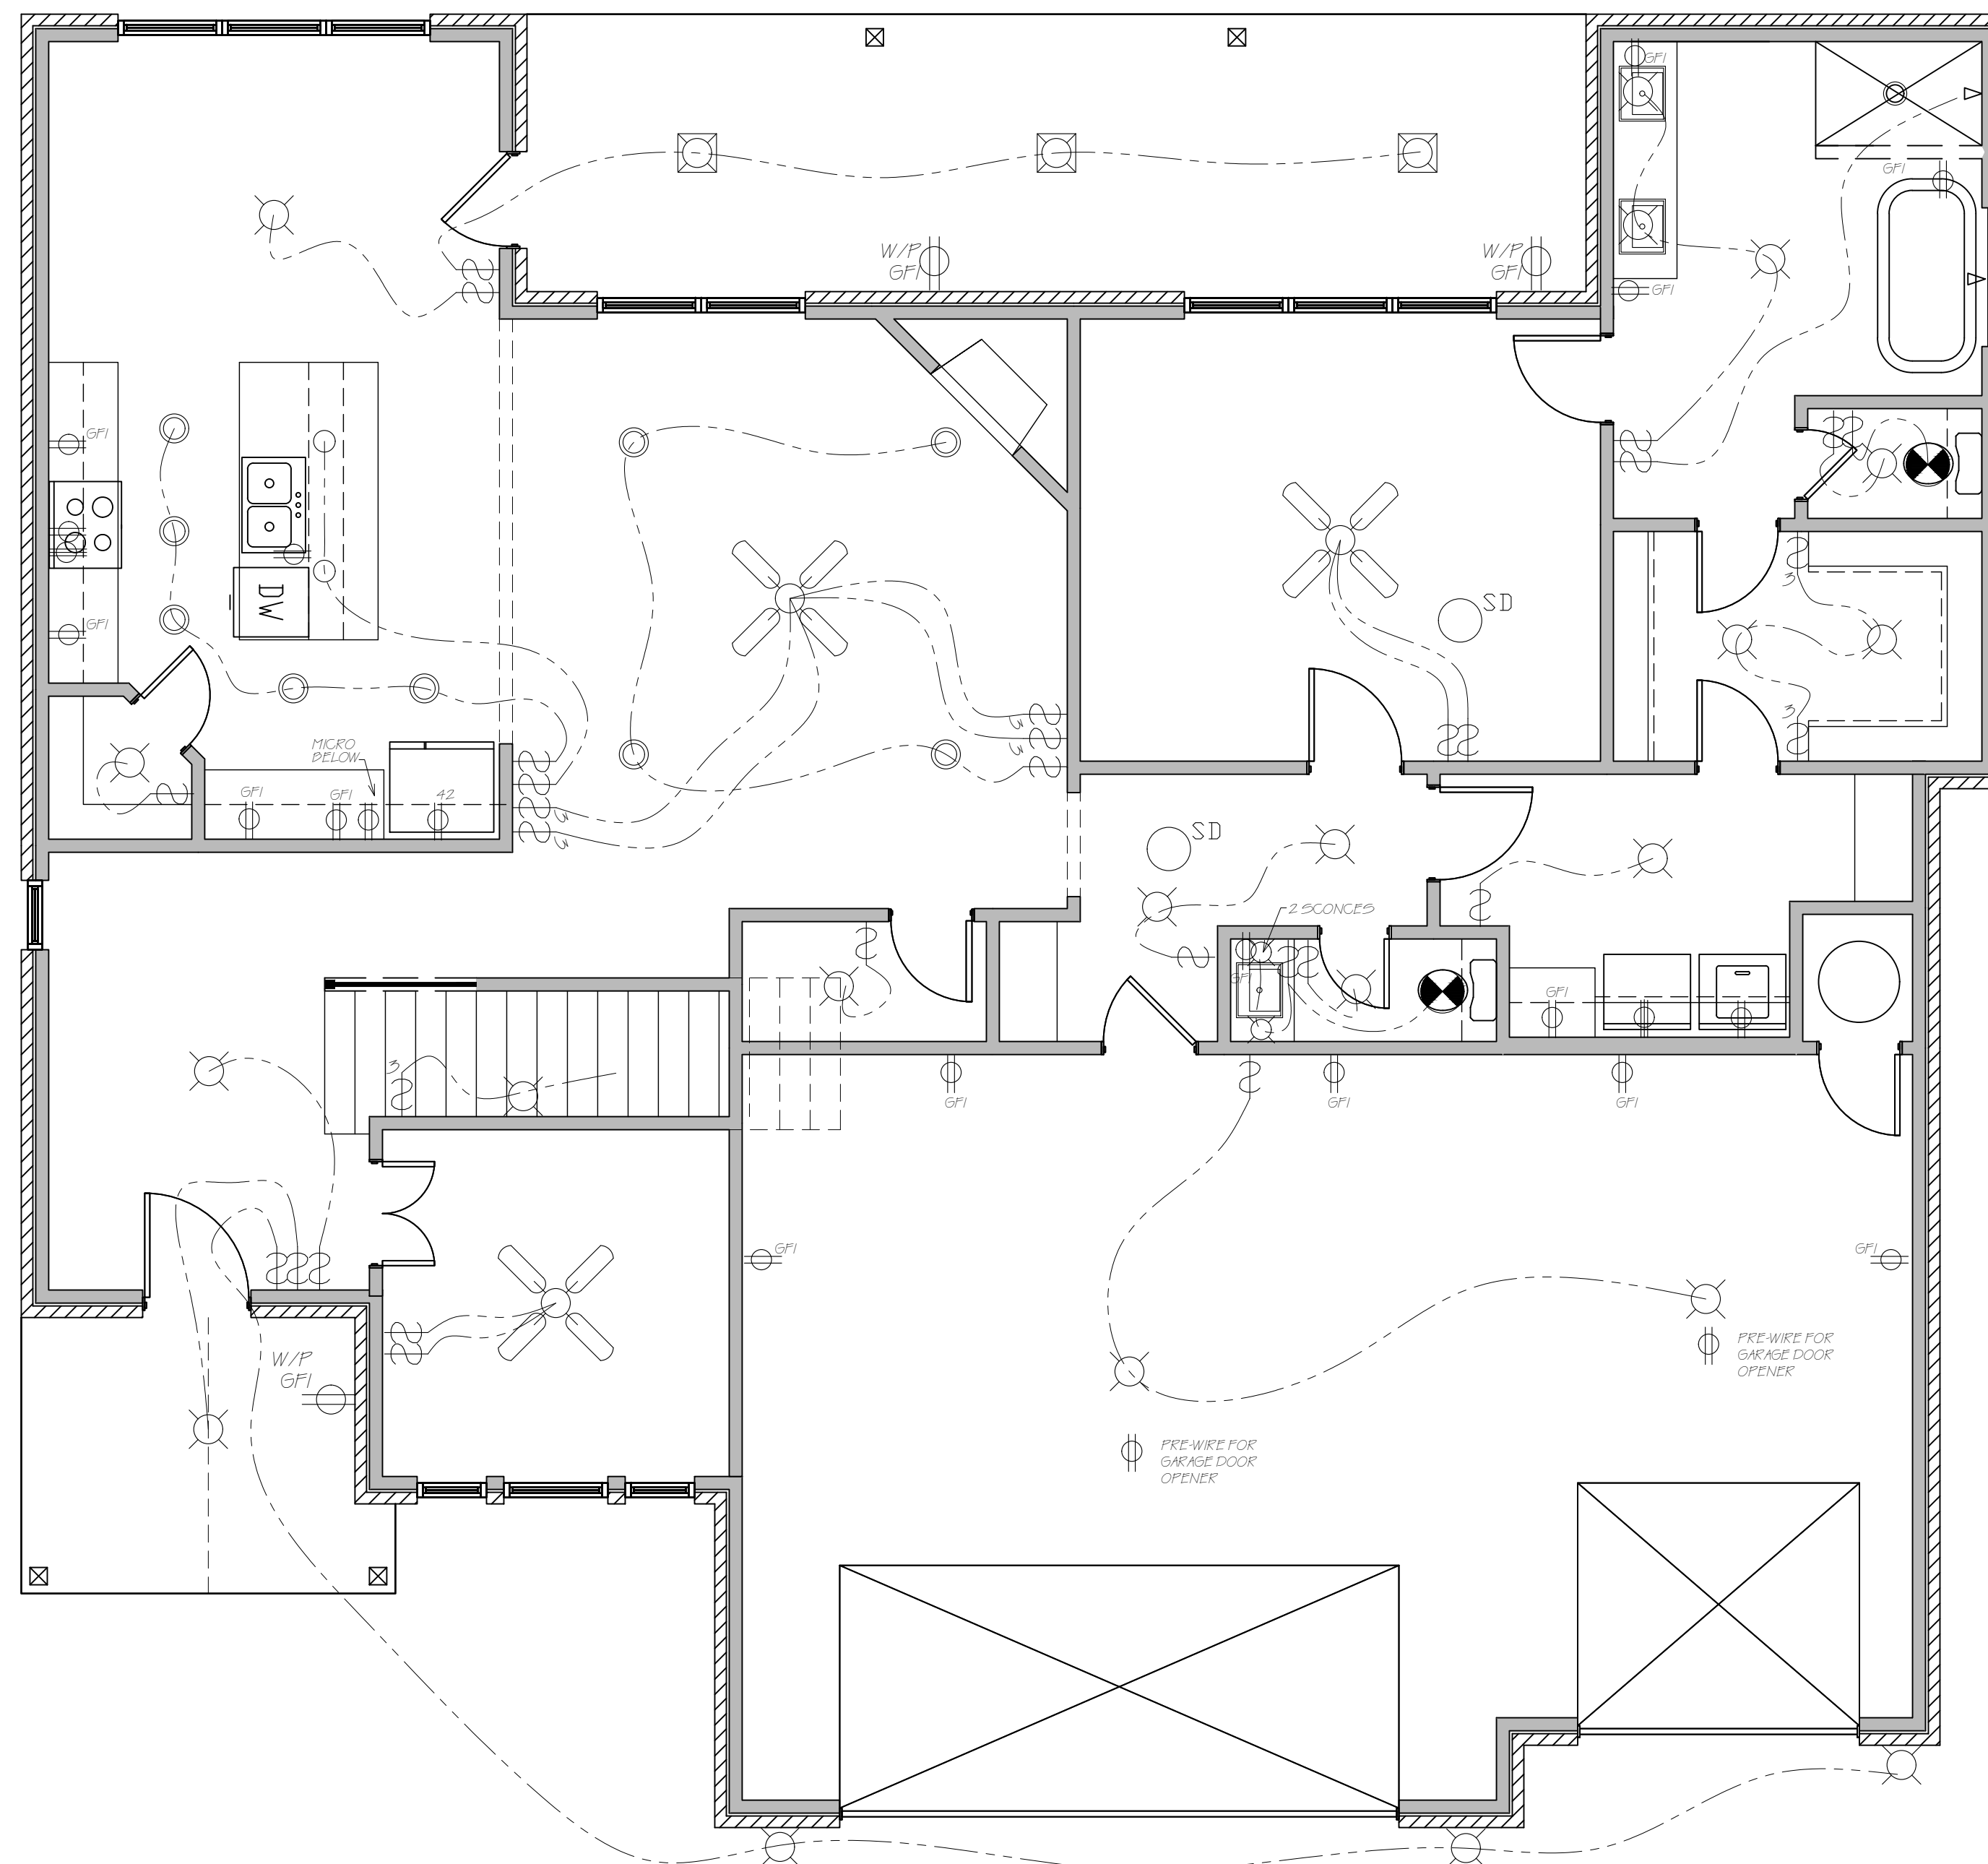

- SWITCH
- 3WAY SWITCH
- LIGHT/COACH LIGHT
- EXTERIOR FLUSH MOUNT LIGHT
- FLUSH MOUNT LED
- VENT
- SMOKE DETECTOR
- 110 OUTLET
- 220 OUTLET
- GROUND FAULT OUTLET
- WATERPROOF OUTLET
- CEILING FAN

TOTAL SF - 2735

VENEER SF - 1662
 FRAME SF - 1594
 UPSTAIRS - 1073
 BALCONY SF - 89
 FRONT PORCH - 80
 BACK PATIO - 244
 GARAGE SF - 737




CONTRACTOR TO VERIFY ALL
DIMENSIONS FOR ACCURACY
BEFORE CONSTRUCTION

BRADY BUILT HOMES

SPEC
10812 COEUR COURT
COEUR D'ALENE
LOT 32 BLOCK 6

A6.0

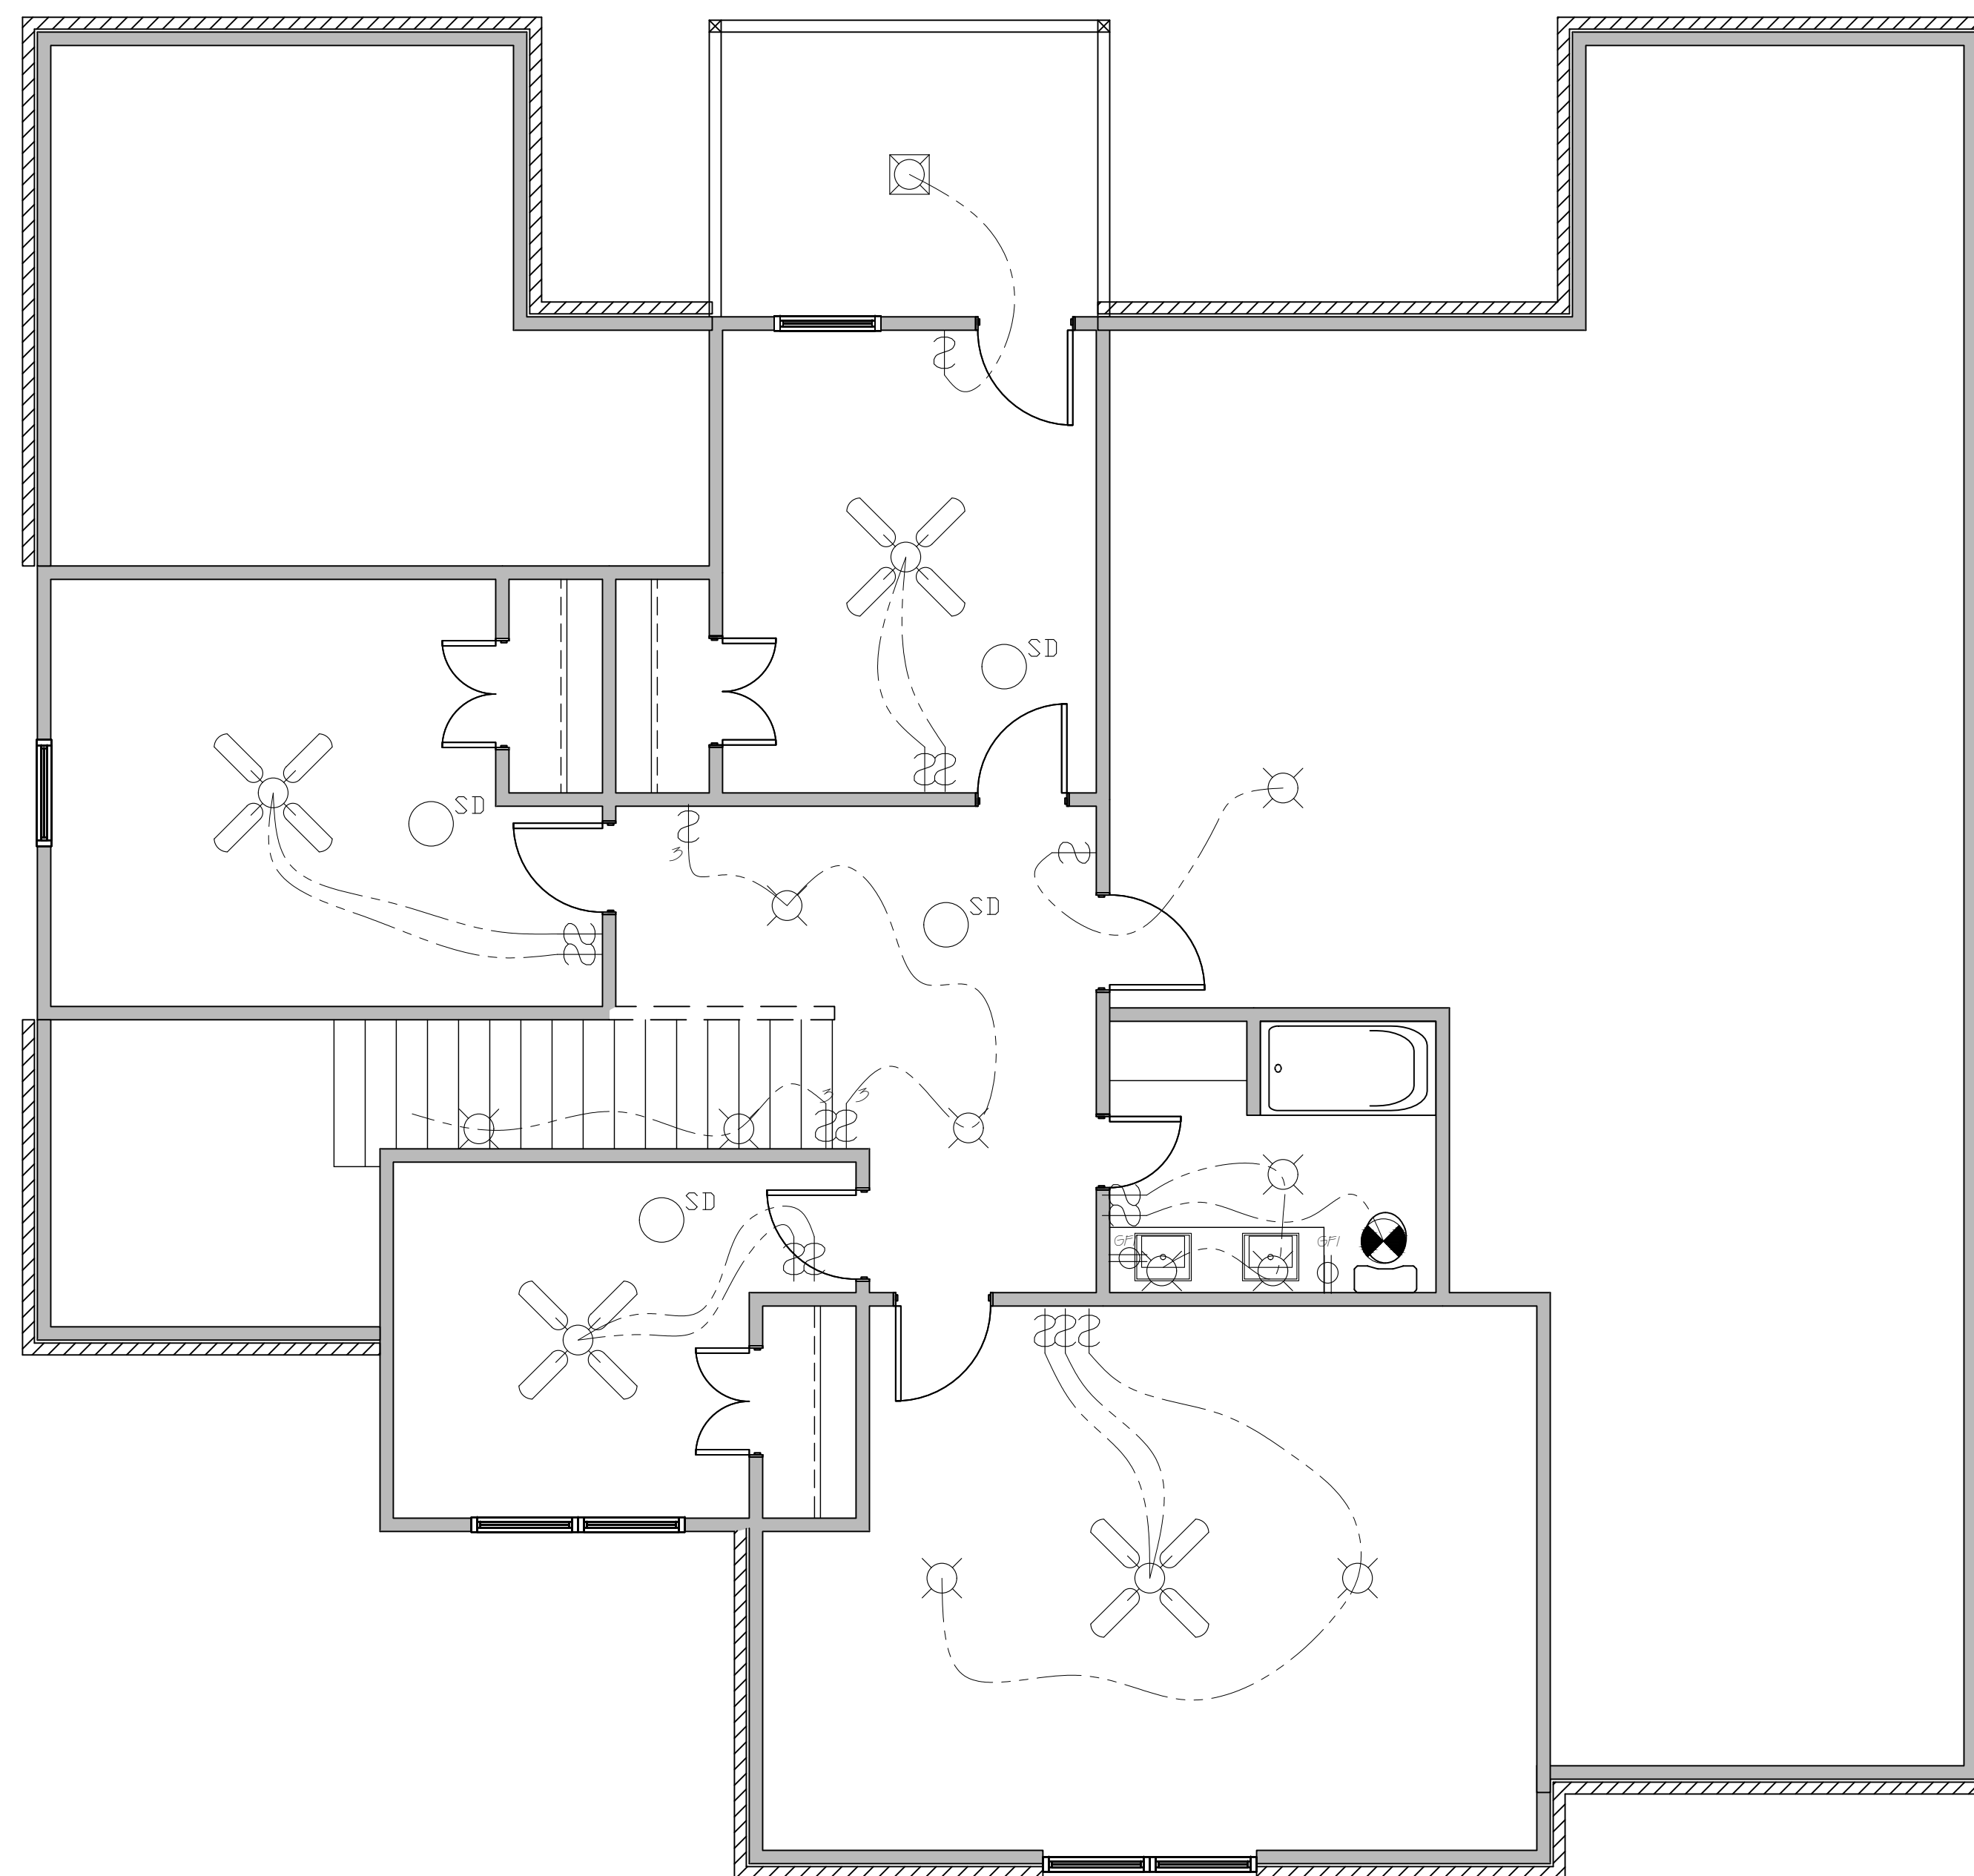

- SWITCH
- 3-WAY SWITCH
- LIGHT/COACH LIGHT
- EXTERIOR FLUSH MOUNT LIGHT
- FLUSH MOUNT LED
- VENT
- SMOKE DETECTOR
- 110 OUTLET
- 220 OUTLET
- GROUND FAULT OUTLET
- WATERPROOF OUTLET
- CEILING FAN

TOTAL SF - 2735

VENEER SF - 1662
 FRAME SF - 1594
 UPSTAIRS - 1073
 BALCONY SF - 89
 FRONT PORCH - 80
 BACK PATIO - 244
 GARAGE SF - 737