

11900 BLUE HERON

10/27/20

FRAME:

1785

GARAGE:

657

FRONT PORCH:

122

BACK PATIO:

150

TOTAL FRAME:


2714

VENEER:

1853

SHEET #


2

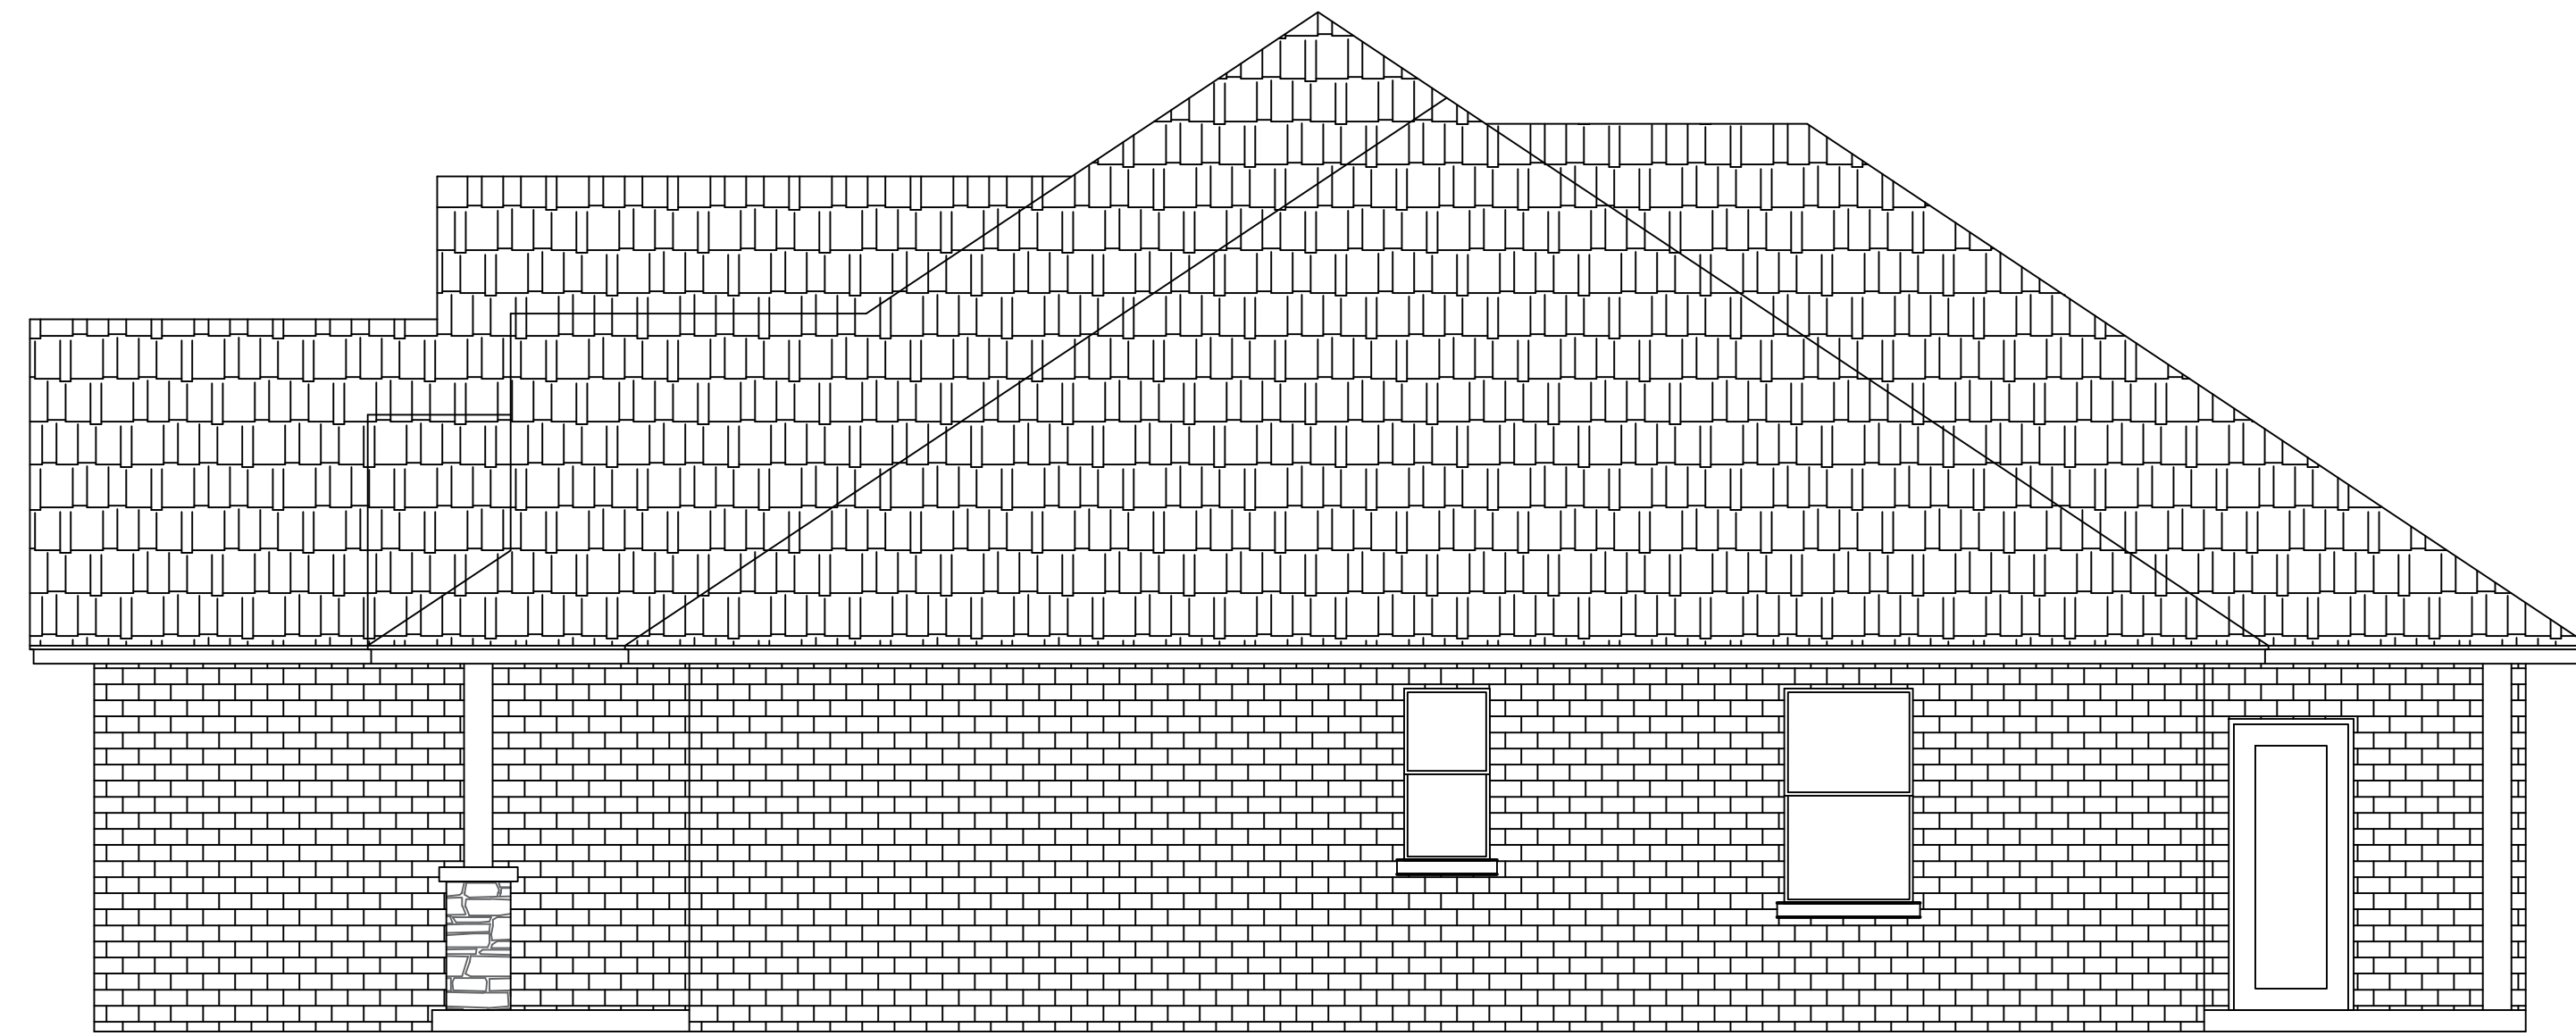

LEFT ELEVATION
1/4" = 1'-0"



FRONT ELEVATION
1/4" = 1'-0"

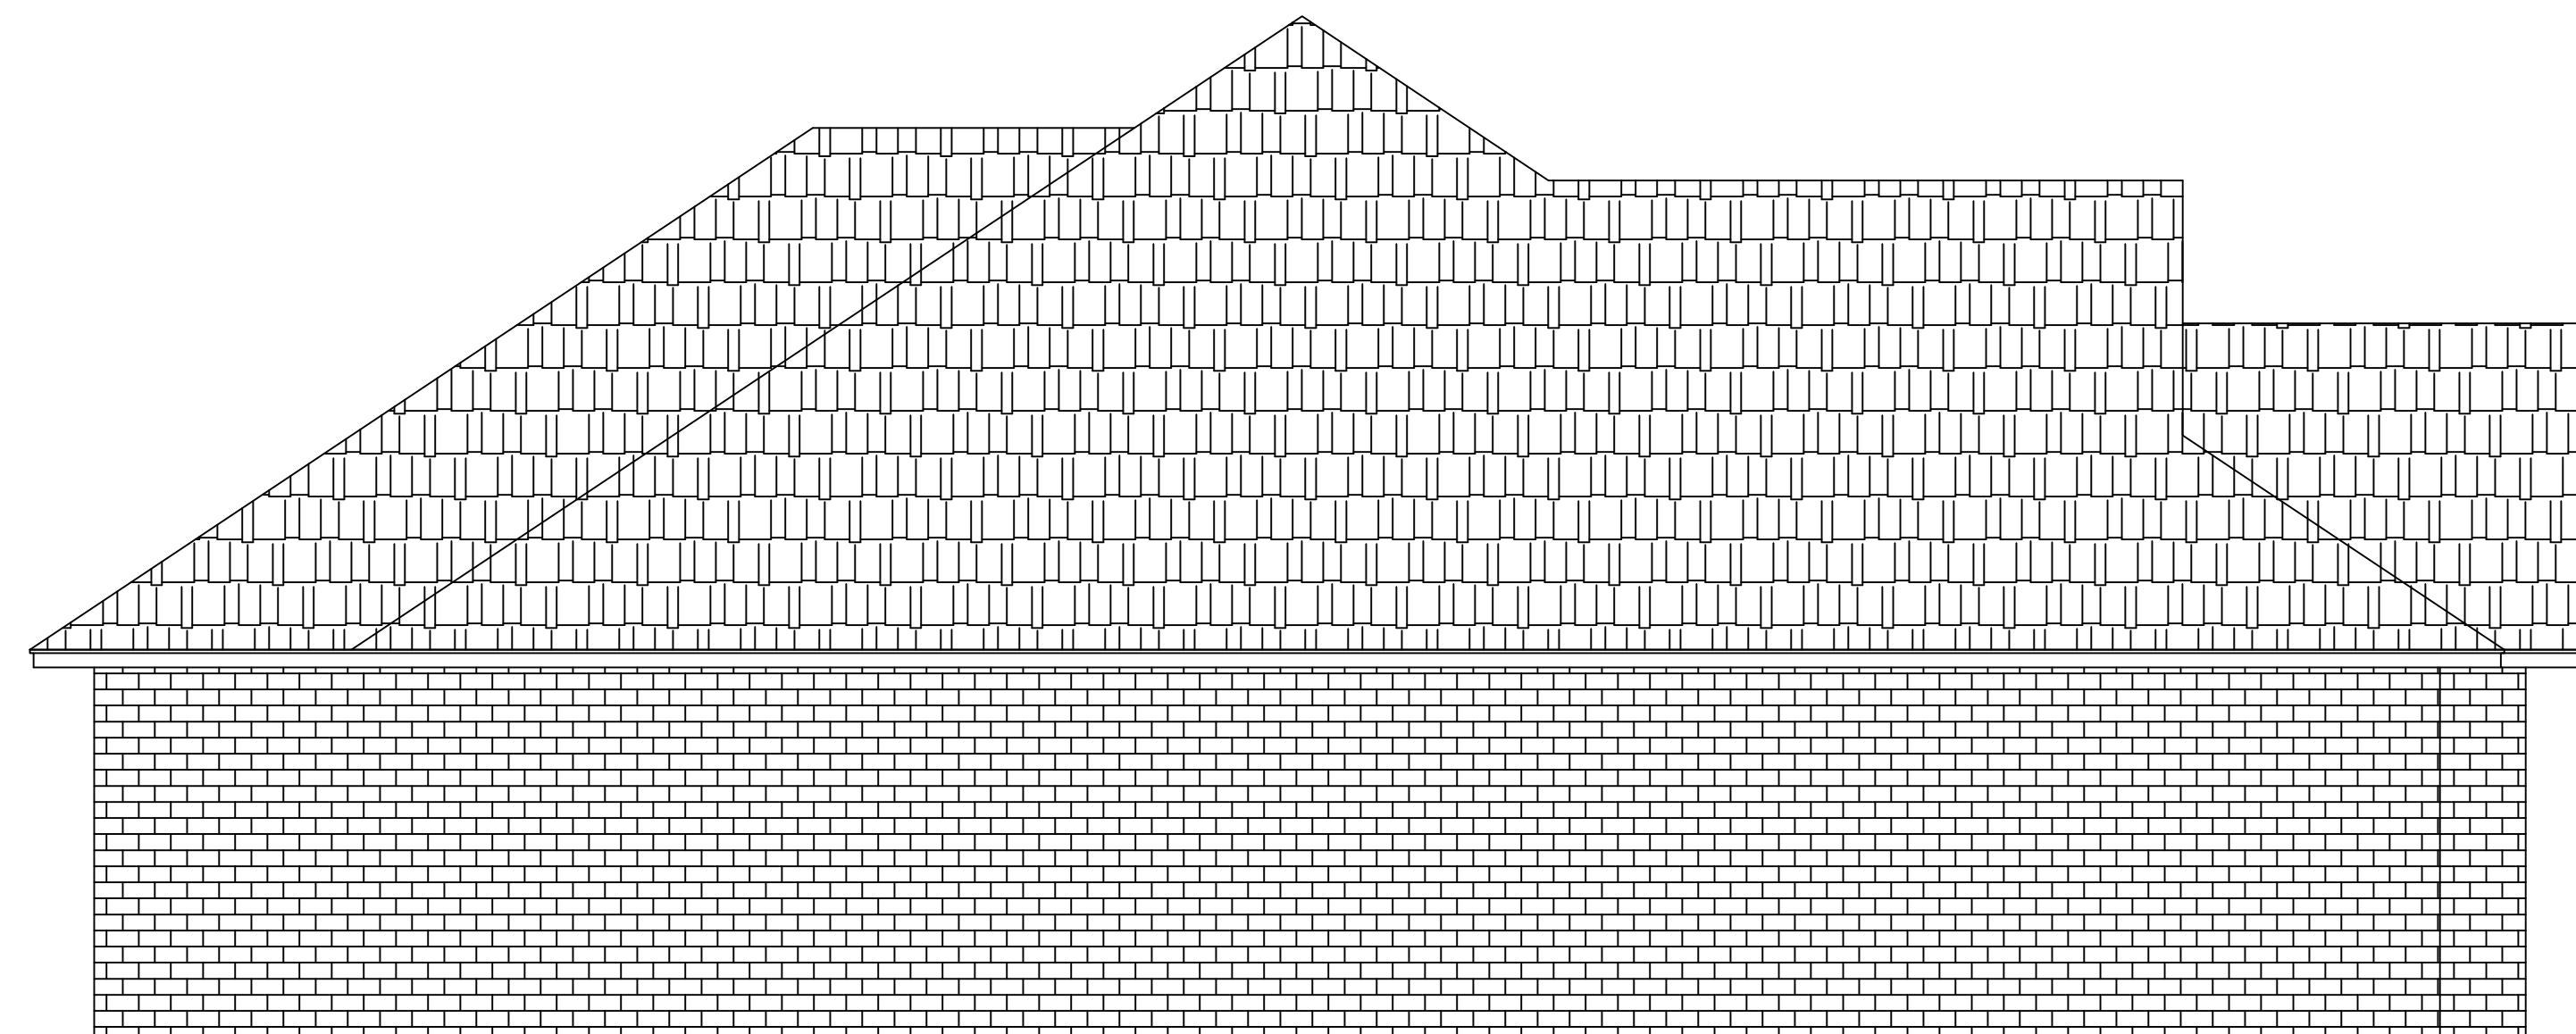

RIGHT ELEVATION
1/4" = 1'-0"



REAR ELEVATION
1/4" = 1'-0"

11900 BLUE HERON

10/27/20

FRAME:

1785

GARAGE:

657

FRONT PORCH:

122

BACK PATIO:

150

TOTAL FRAME:


2714

VENEER:

1853

SHEET #

3

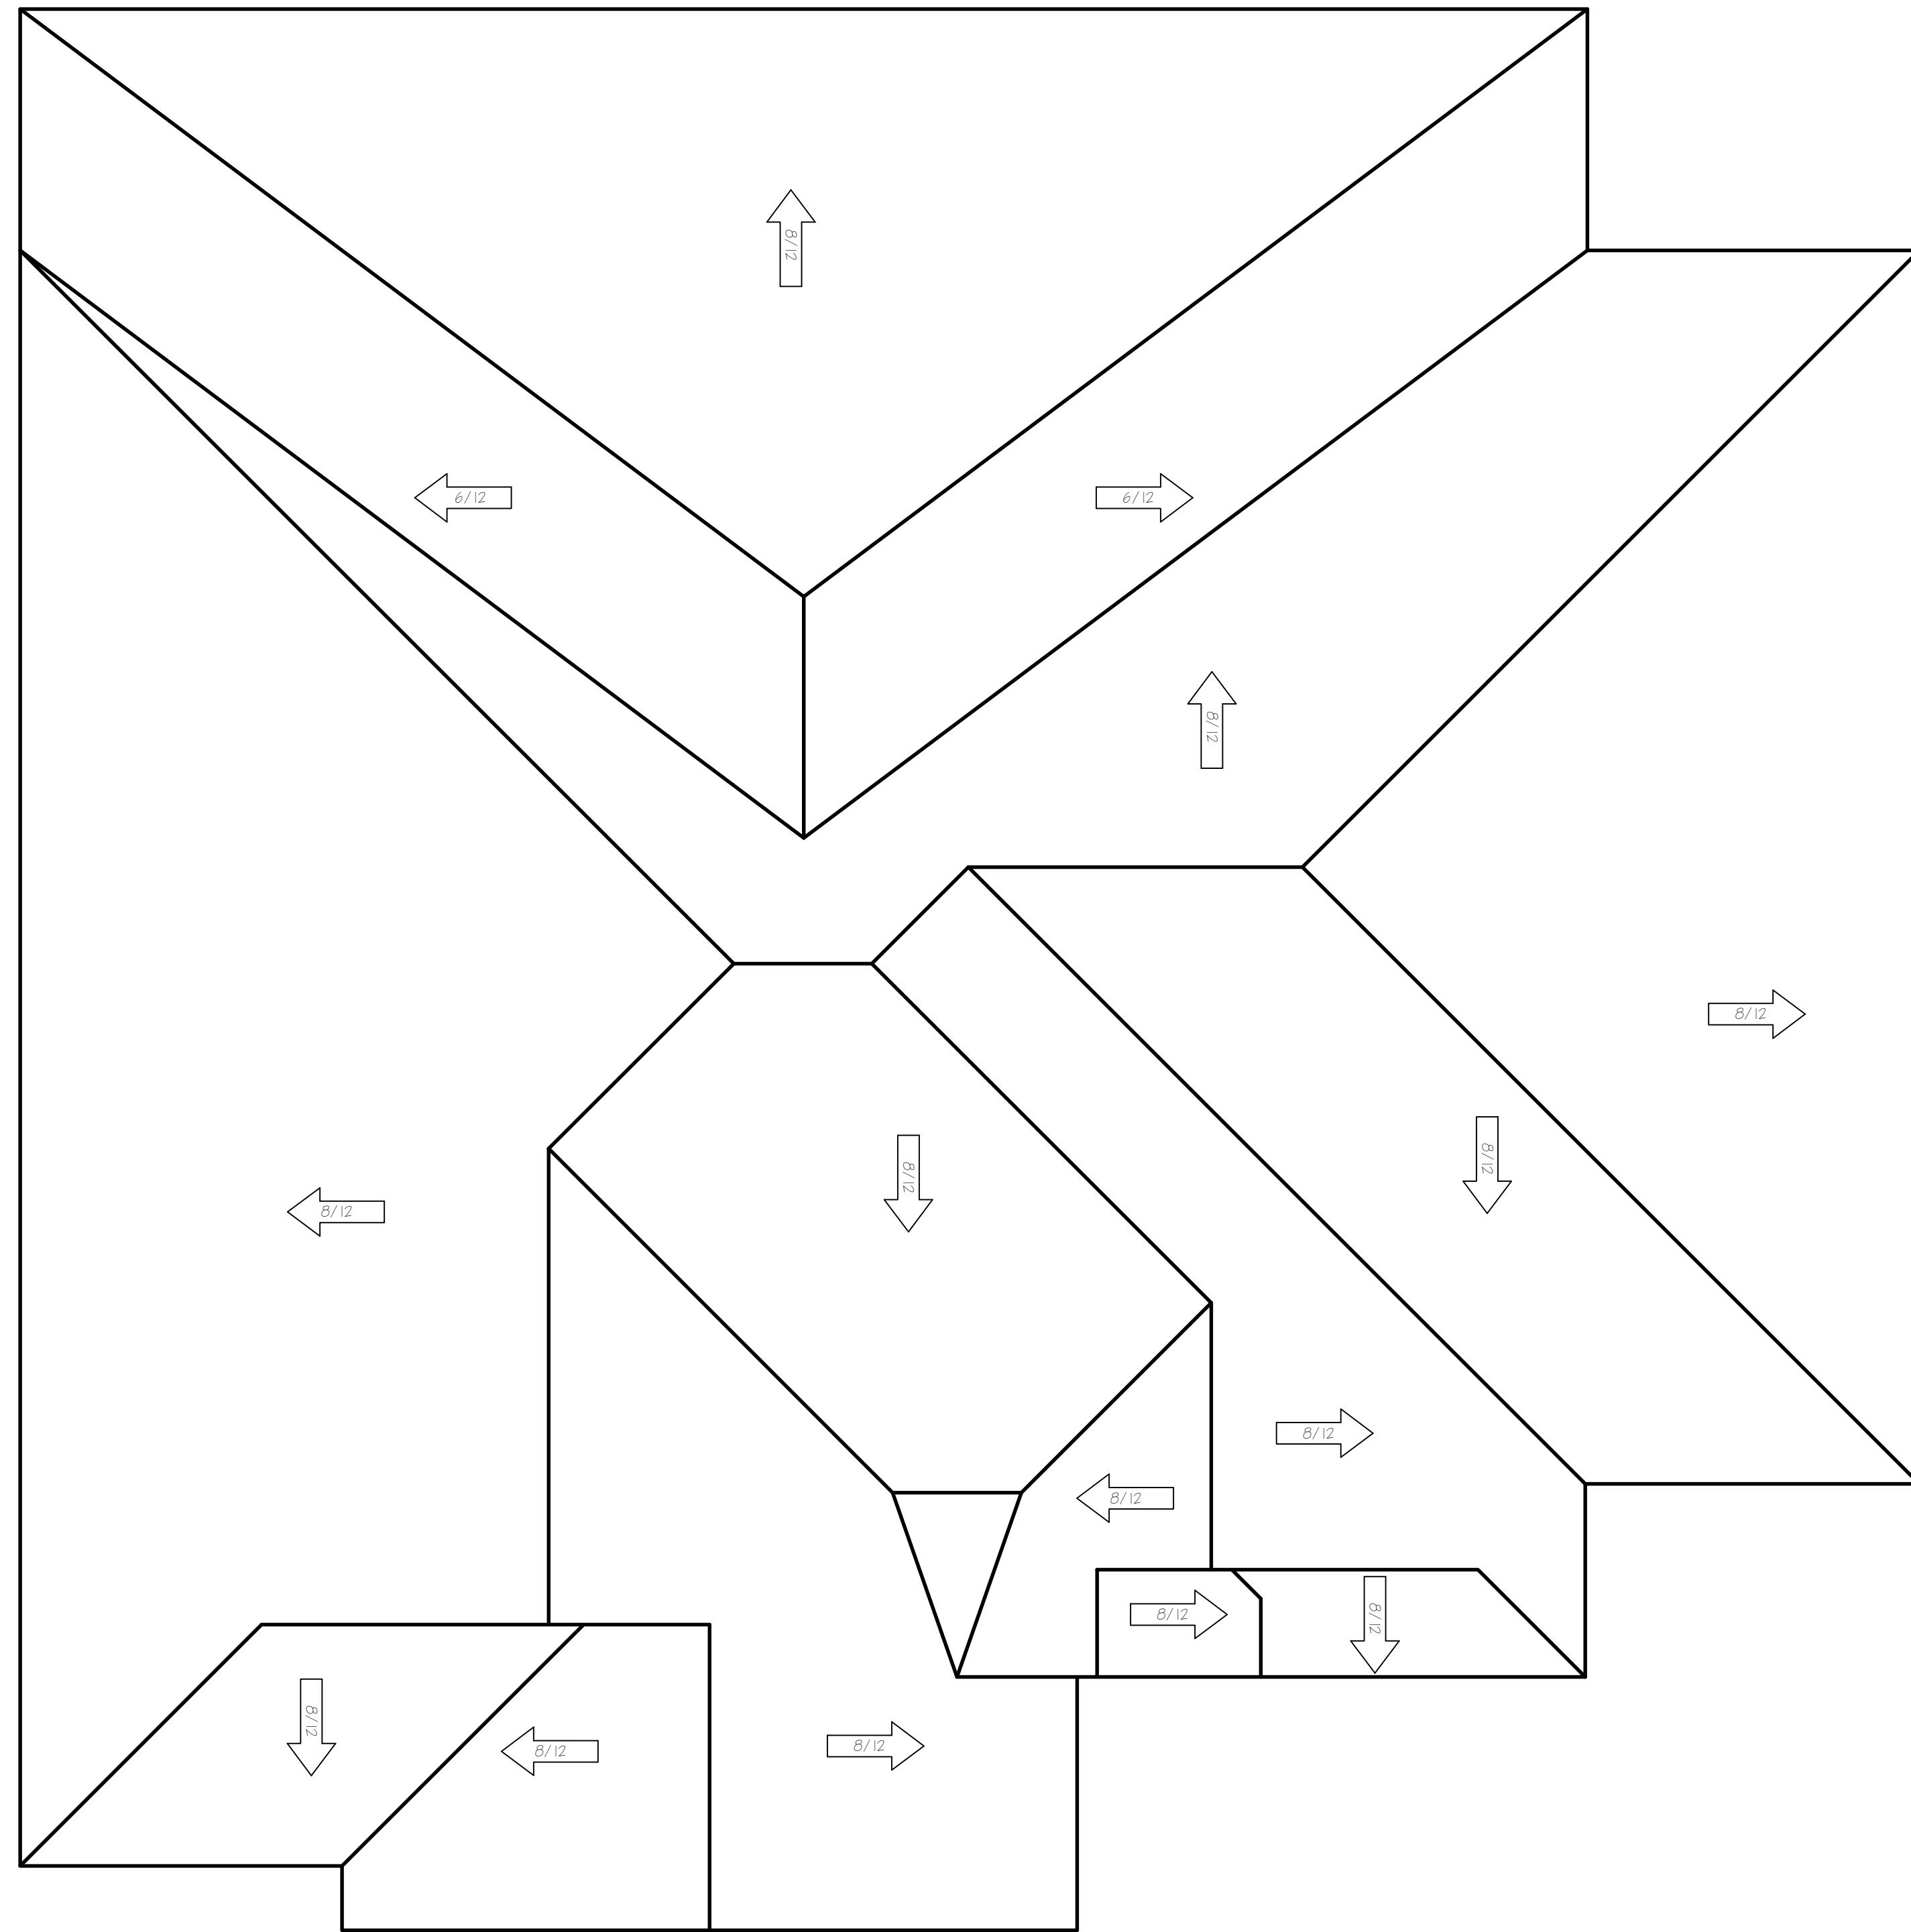

11900 BLUE HERON

10/27/20

FRAME:

1785

GARAGE:

657

FRONT PORCH:

122

BACK PATIO:

150

TOTAL FRAME:


2714

VENEER:

1853

SHEET #

4

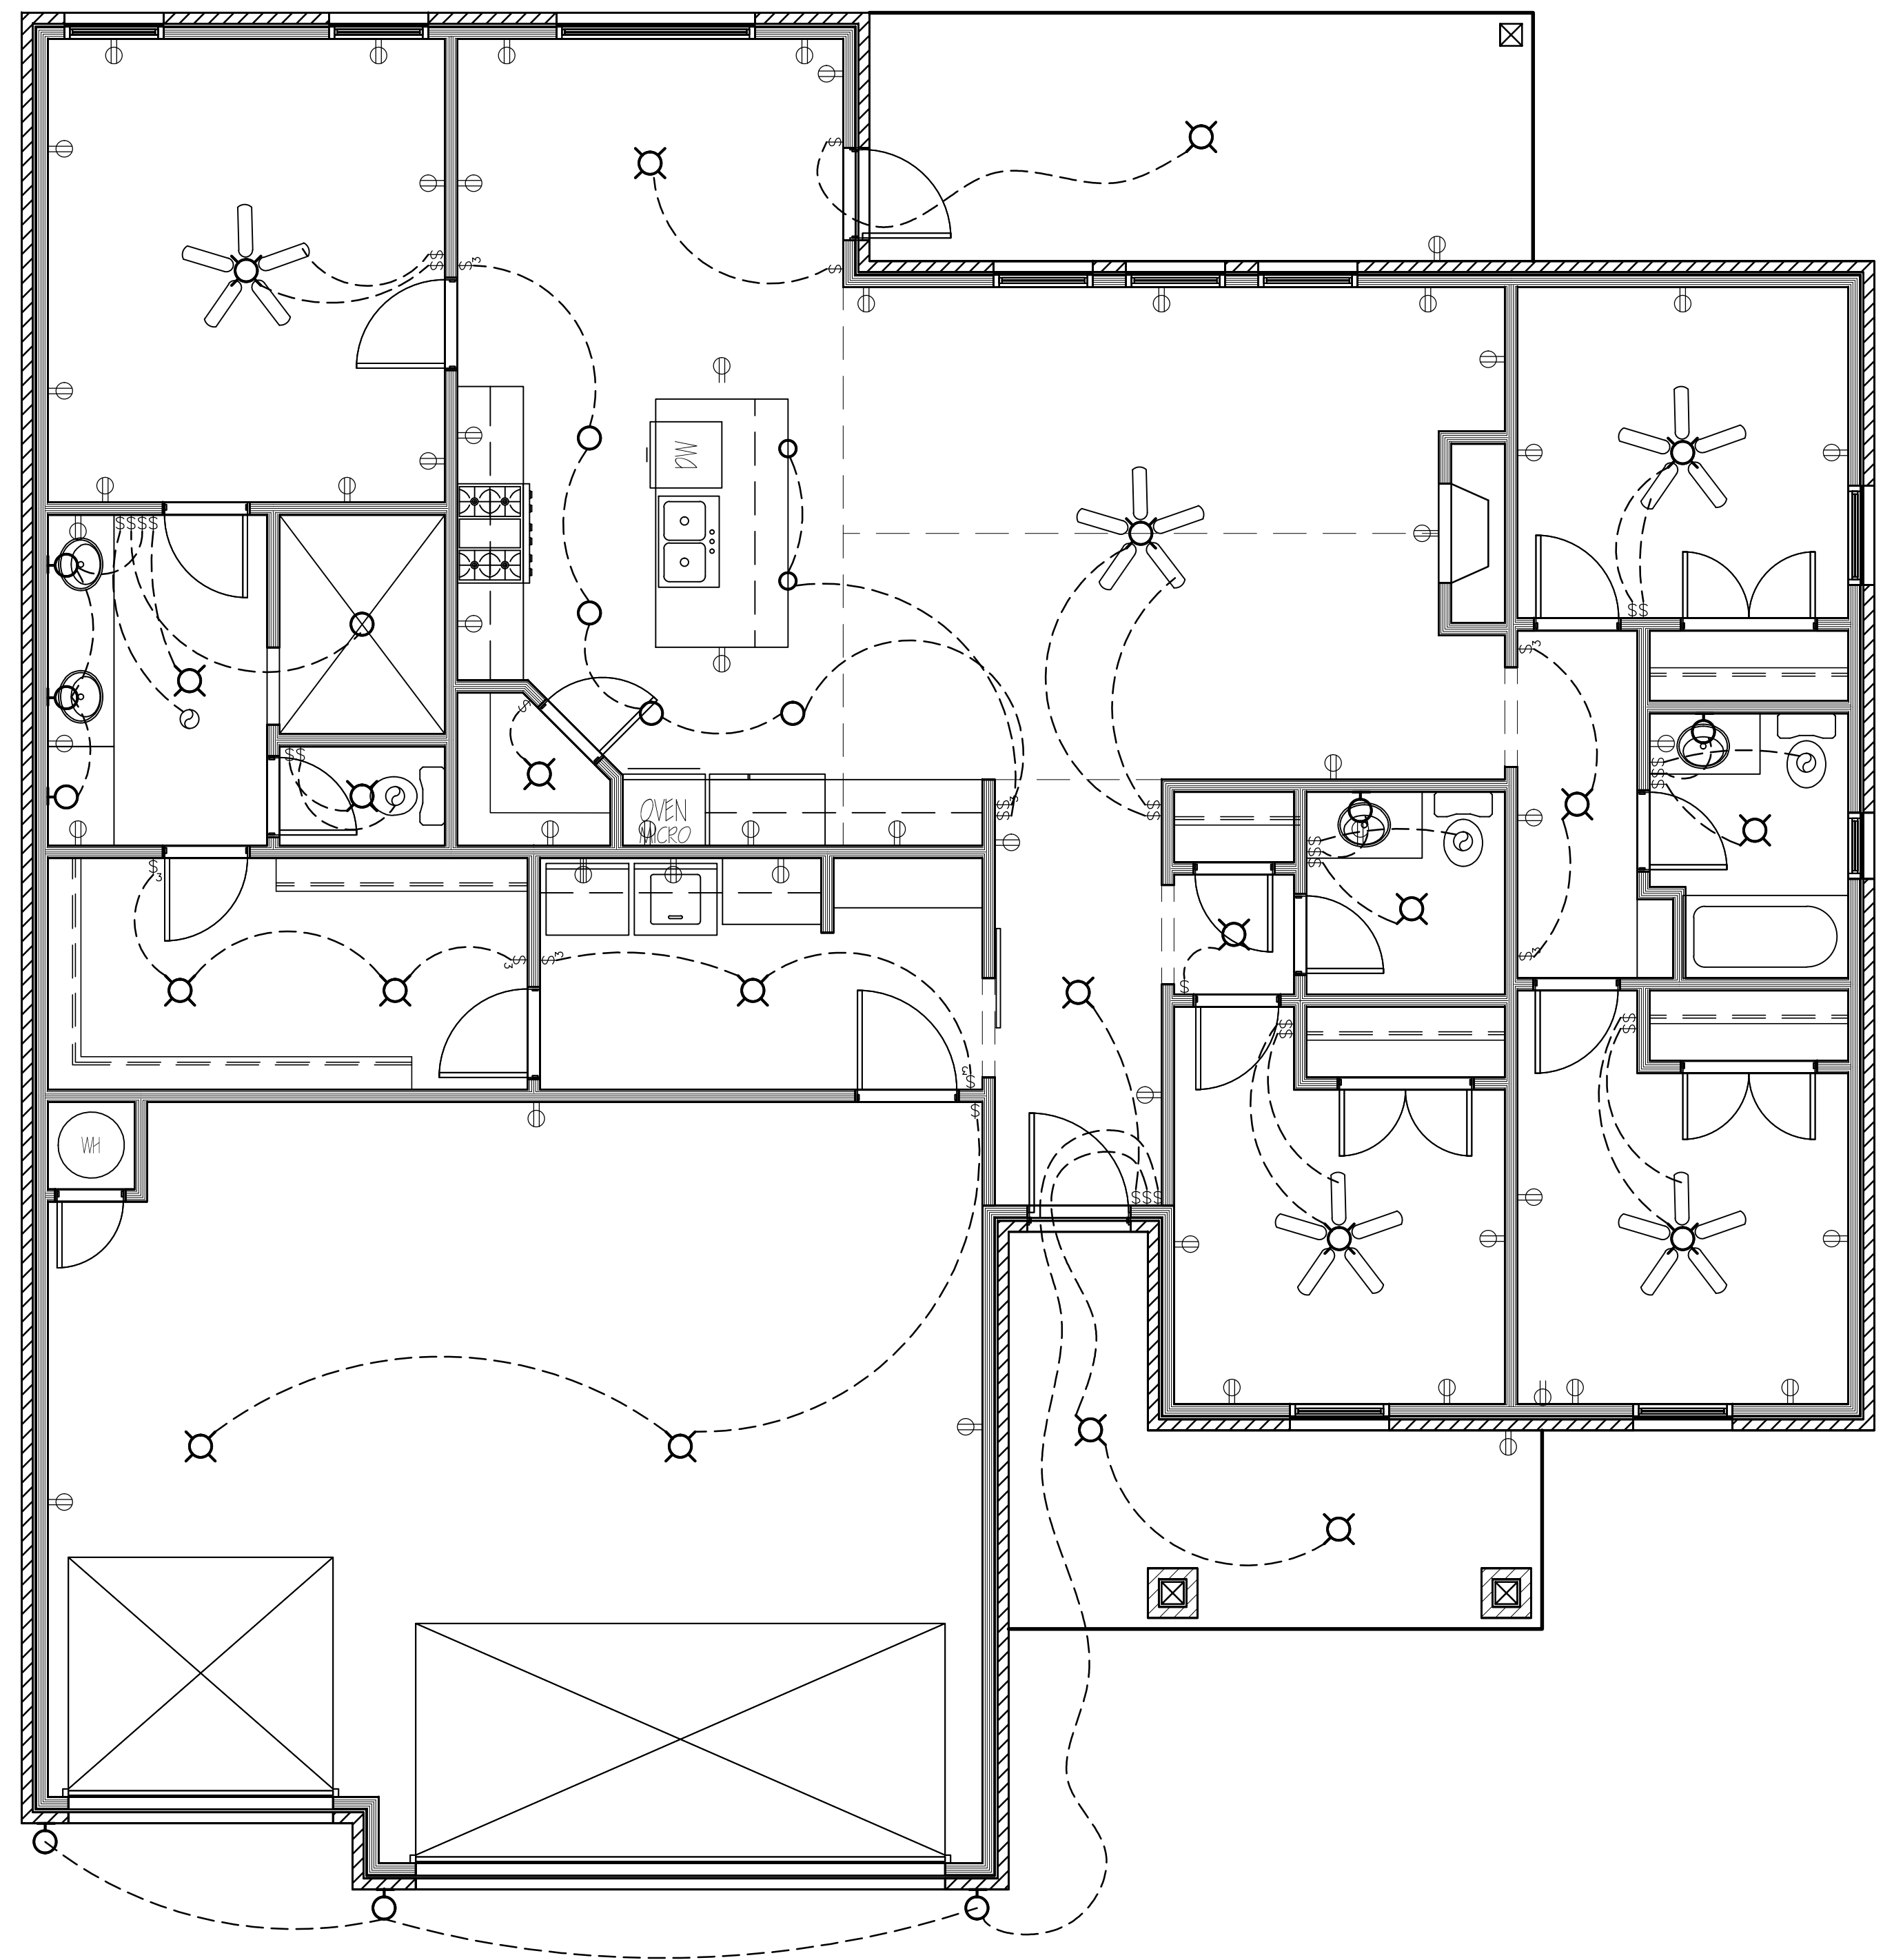

11900 BLUE HERON

10/27/20

FRAME:

1785

GARAGE:

657

FRONT PORCH:

122

BACK PATIO:

150

TOTAL FRAME:

2714

VENEER:

1853

SHEET #

5